


Architectural floor plan of a room with technical specifications and annotations:

- Room Dimensions:**
 - Overall width: 3000
 - Overall depth: 2125
 - Height: $h \approx 1400$
- Annotations and Callouts:**
 - 1:** Points to the top-left corner.
 - 2:** Points to the top-right corner.
 - 3:** Points to the bottom-right corner.
 - 4:** Points to the bottom-left corner.
 - 5:** Points to the bottom-right corner.
 - 6:** Points to the bottom-left corner.
- Technical Details:**
 - AK:** Marked on the top wall and bottom-left wall.
 - TI:** Marked on the bottom-left wall.
 - 3:** A triangle symbol in the center of the room.
 - 2:** Two blue boxes labeled "2" are located near the bottom-left and bottom-right corners.
 - 3:** A blue box labeled "3" is located near the bottom-right corner.
 - 4:** A blue box labeled "4" is located near the bottom-left corner.
 - 5:** A blue box labeled "5" is located near the bottom-right corner.
 - 6:** A blue box labeled "6" is located near the bottom-left corner.
- Other Markings:**
 - Dimensions: 500, 600, 400, 900.
 - Text: "за потолком (уточняется)".
 - Text: "h под. 950", "h ок. 1540", "h притоки 130".

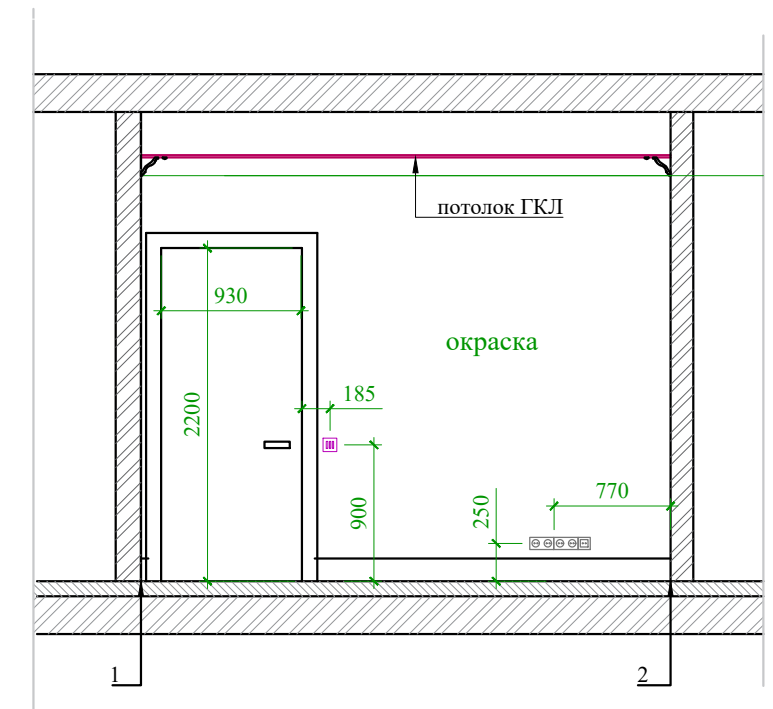

41

						Заказчик: Частное лицо				АИ
Изм.	Кол. уч	Лист	№ док	Дата	Подп.					
							Стадия	Лист	Листов	
							РП			
Архитектор										
Дизайнер										