






SHEET: 3 OF: 2

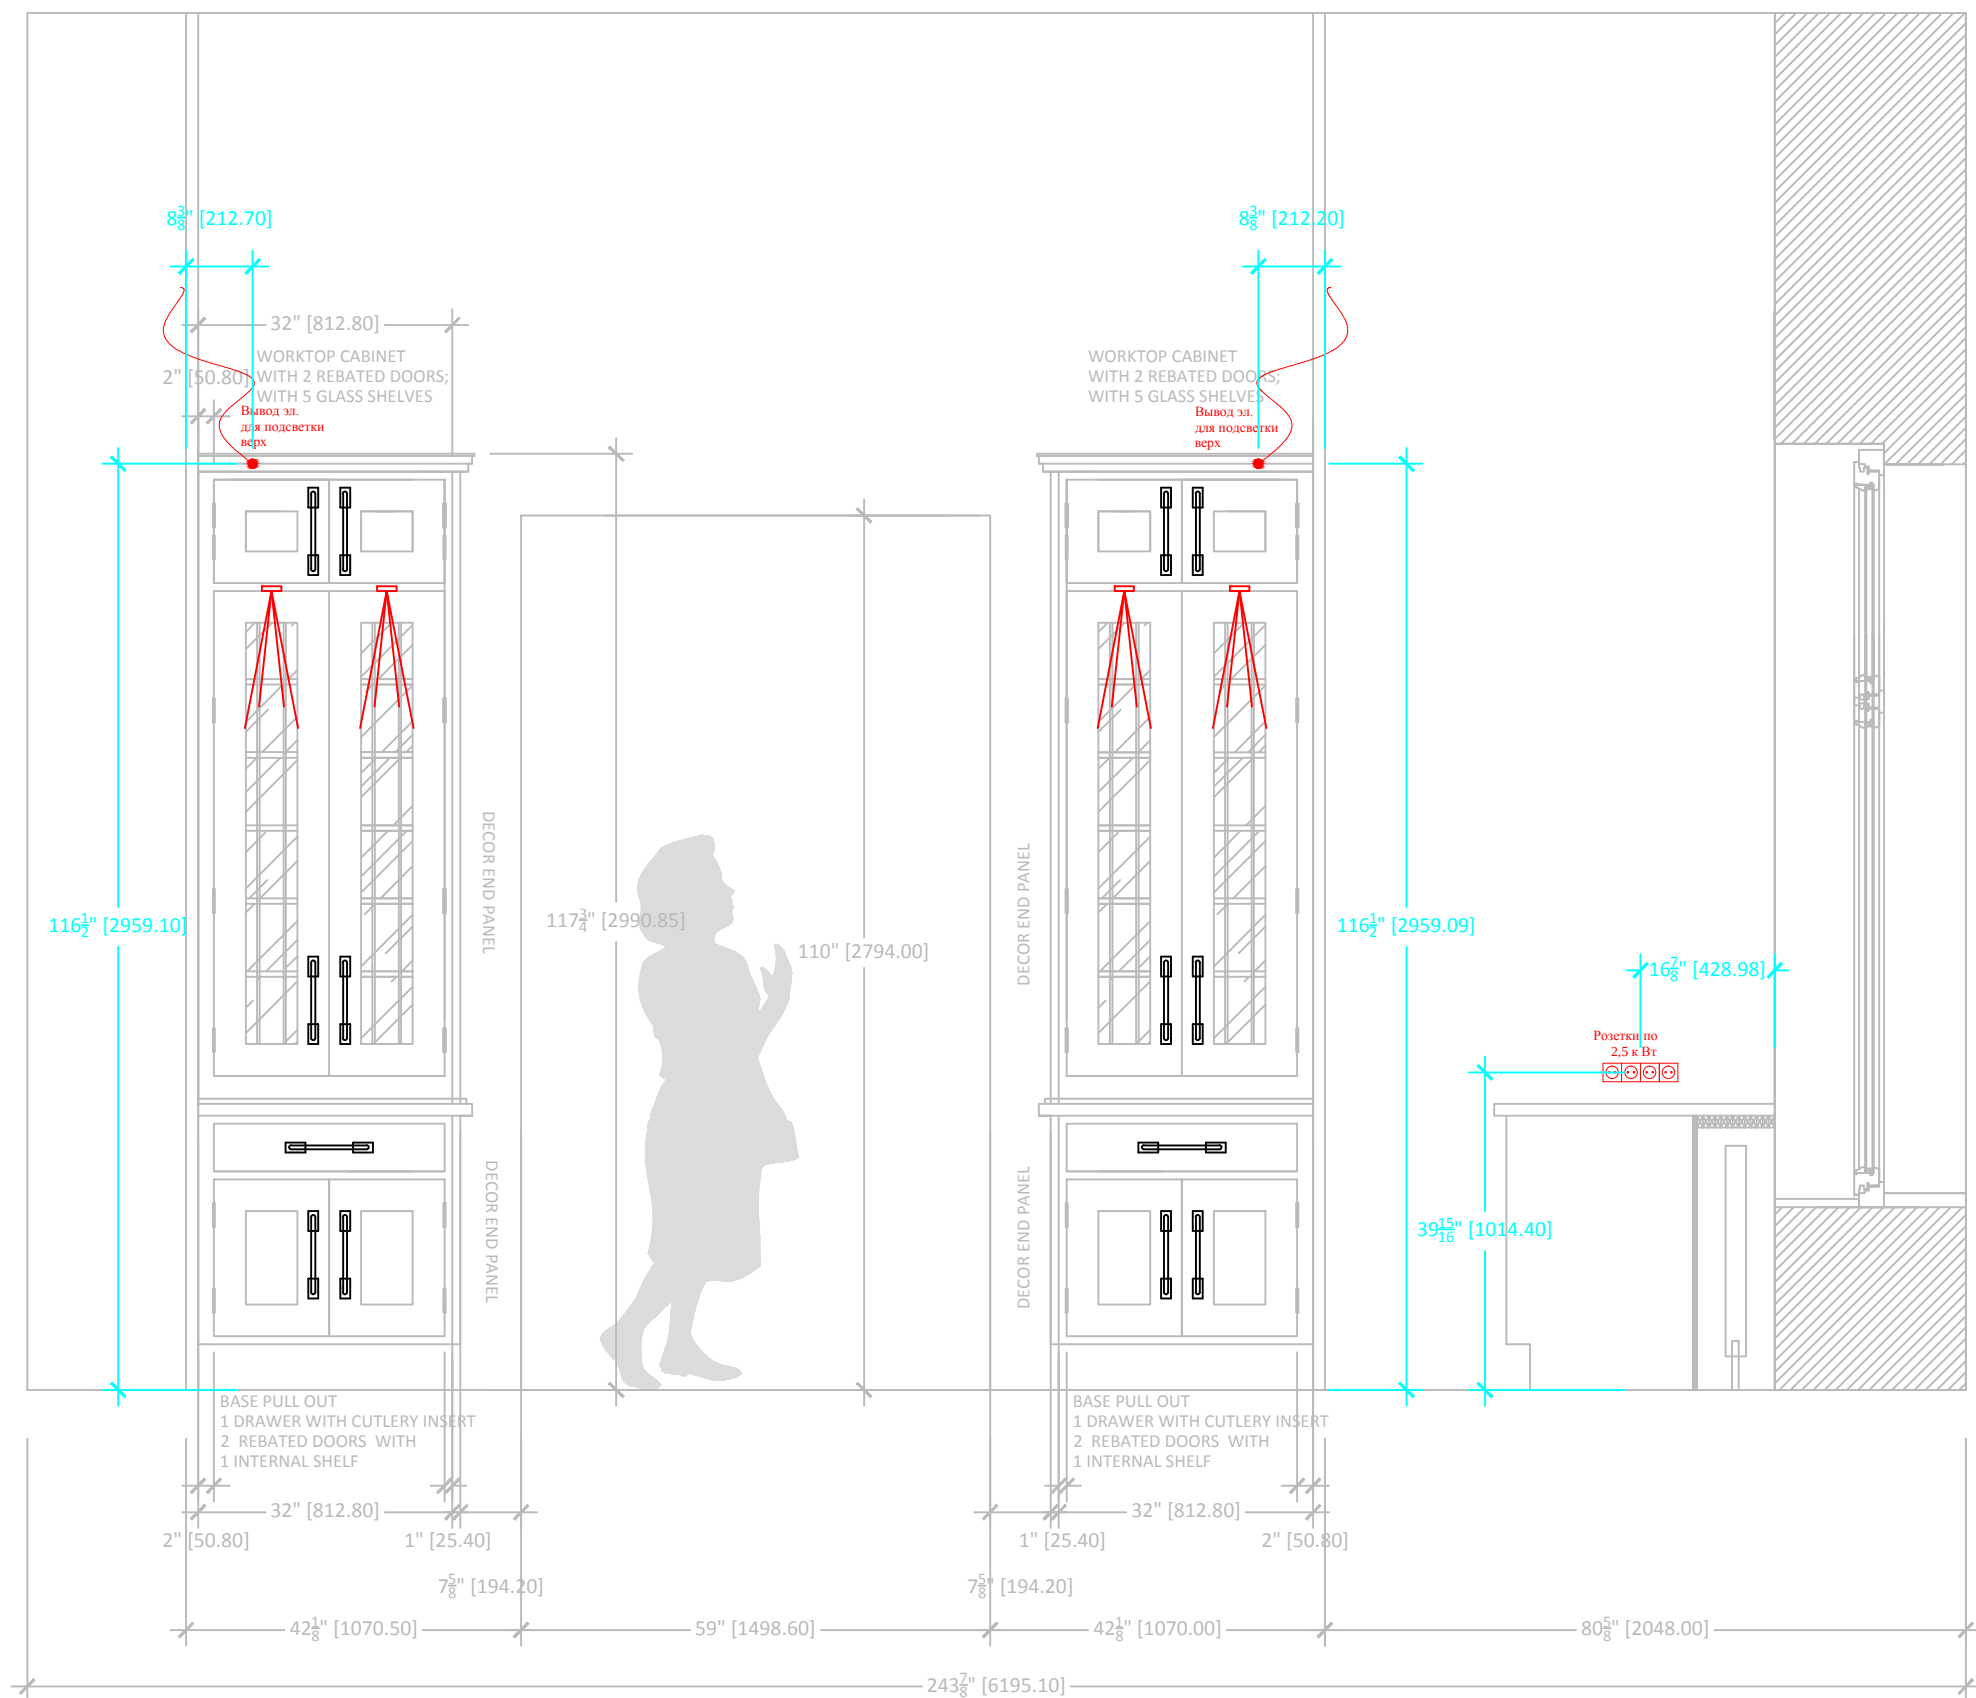

ELEVATION D


ROOM NAME:	
Kitchen	
SITE ADDRESS:	
Street Address City, State, Zip	
CUPBOARD STYLE:	
CONTEMPORARY	
DESIGNER:	Designer
DRAWN BY:	Design Asst.
REFERENCE NUMBER: CPHXXXXXA	
DATE:	CURRENT DRAWING STATUS:
	1st Presentation
NOTES:	
NOTICE:	
These drawings represent our initial design and development phase of the project and are subject to change. They are not to be used for construction and/or final specification. Christopher Peacock Home, LLC accepts no responsibility for the designs contained herein.	
DRAWING PHASE:	
☒ Design Development ☐ Contract Drawings ☐ Construction Drawings ☐ Other	
PLEASE NOTE THE FOLLOWING INSTRUCTIONS:	
CEILING LEVELS: Should these drawings indicate cabinetry installed to the ceiling, it is assumed that the ceiling will be level and true at the time of cabinet installation. If the ceiling level varies, Christopher Peacock Home, LLC cannot accept responsibility for any open space between the top of the cabinetry trim to the ceiling. The finish trim or cabinet crown moulding will be attached to the cabinetry, leveled, and set to the lowest part of the ceiling. Any further remedy is the responsibility of the client or the client's representative. APPLIANCES: Christopher Peacock Home, LLC is not responsible for the installation or setting into place of any appliances. The appliance installation is the sole responsibility of the client or the client's representative. COPYRIGHT NOTICE: This material is owned exclusively by Christopher Peacock Home, LLC and is supplied solely for use in connection with the job identified herein. Federal law prohibits the reproduction, display, sale, or any other disposition of this document, in whole or in part, without the express written consent of Christopher Peacock Home, LLC.	
DRAWING SCALE: 3/4"=1'-0"	
SHEET: 4	OF: 2

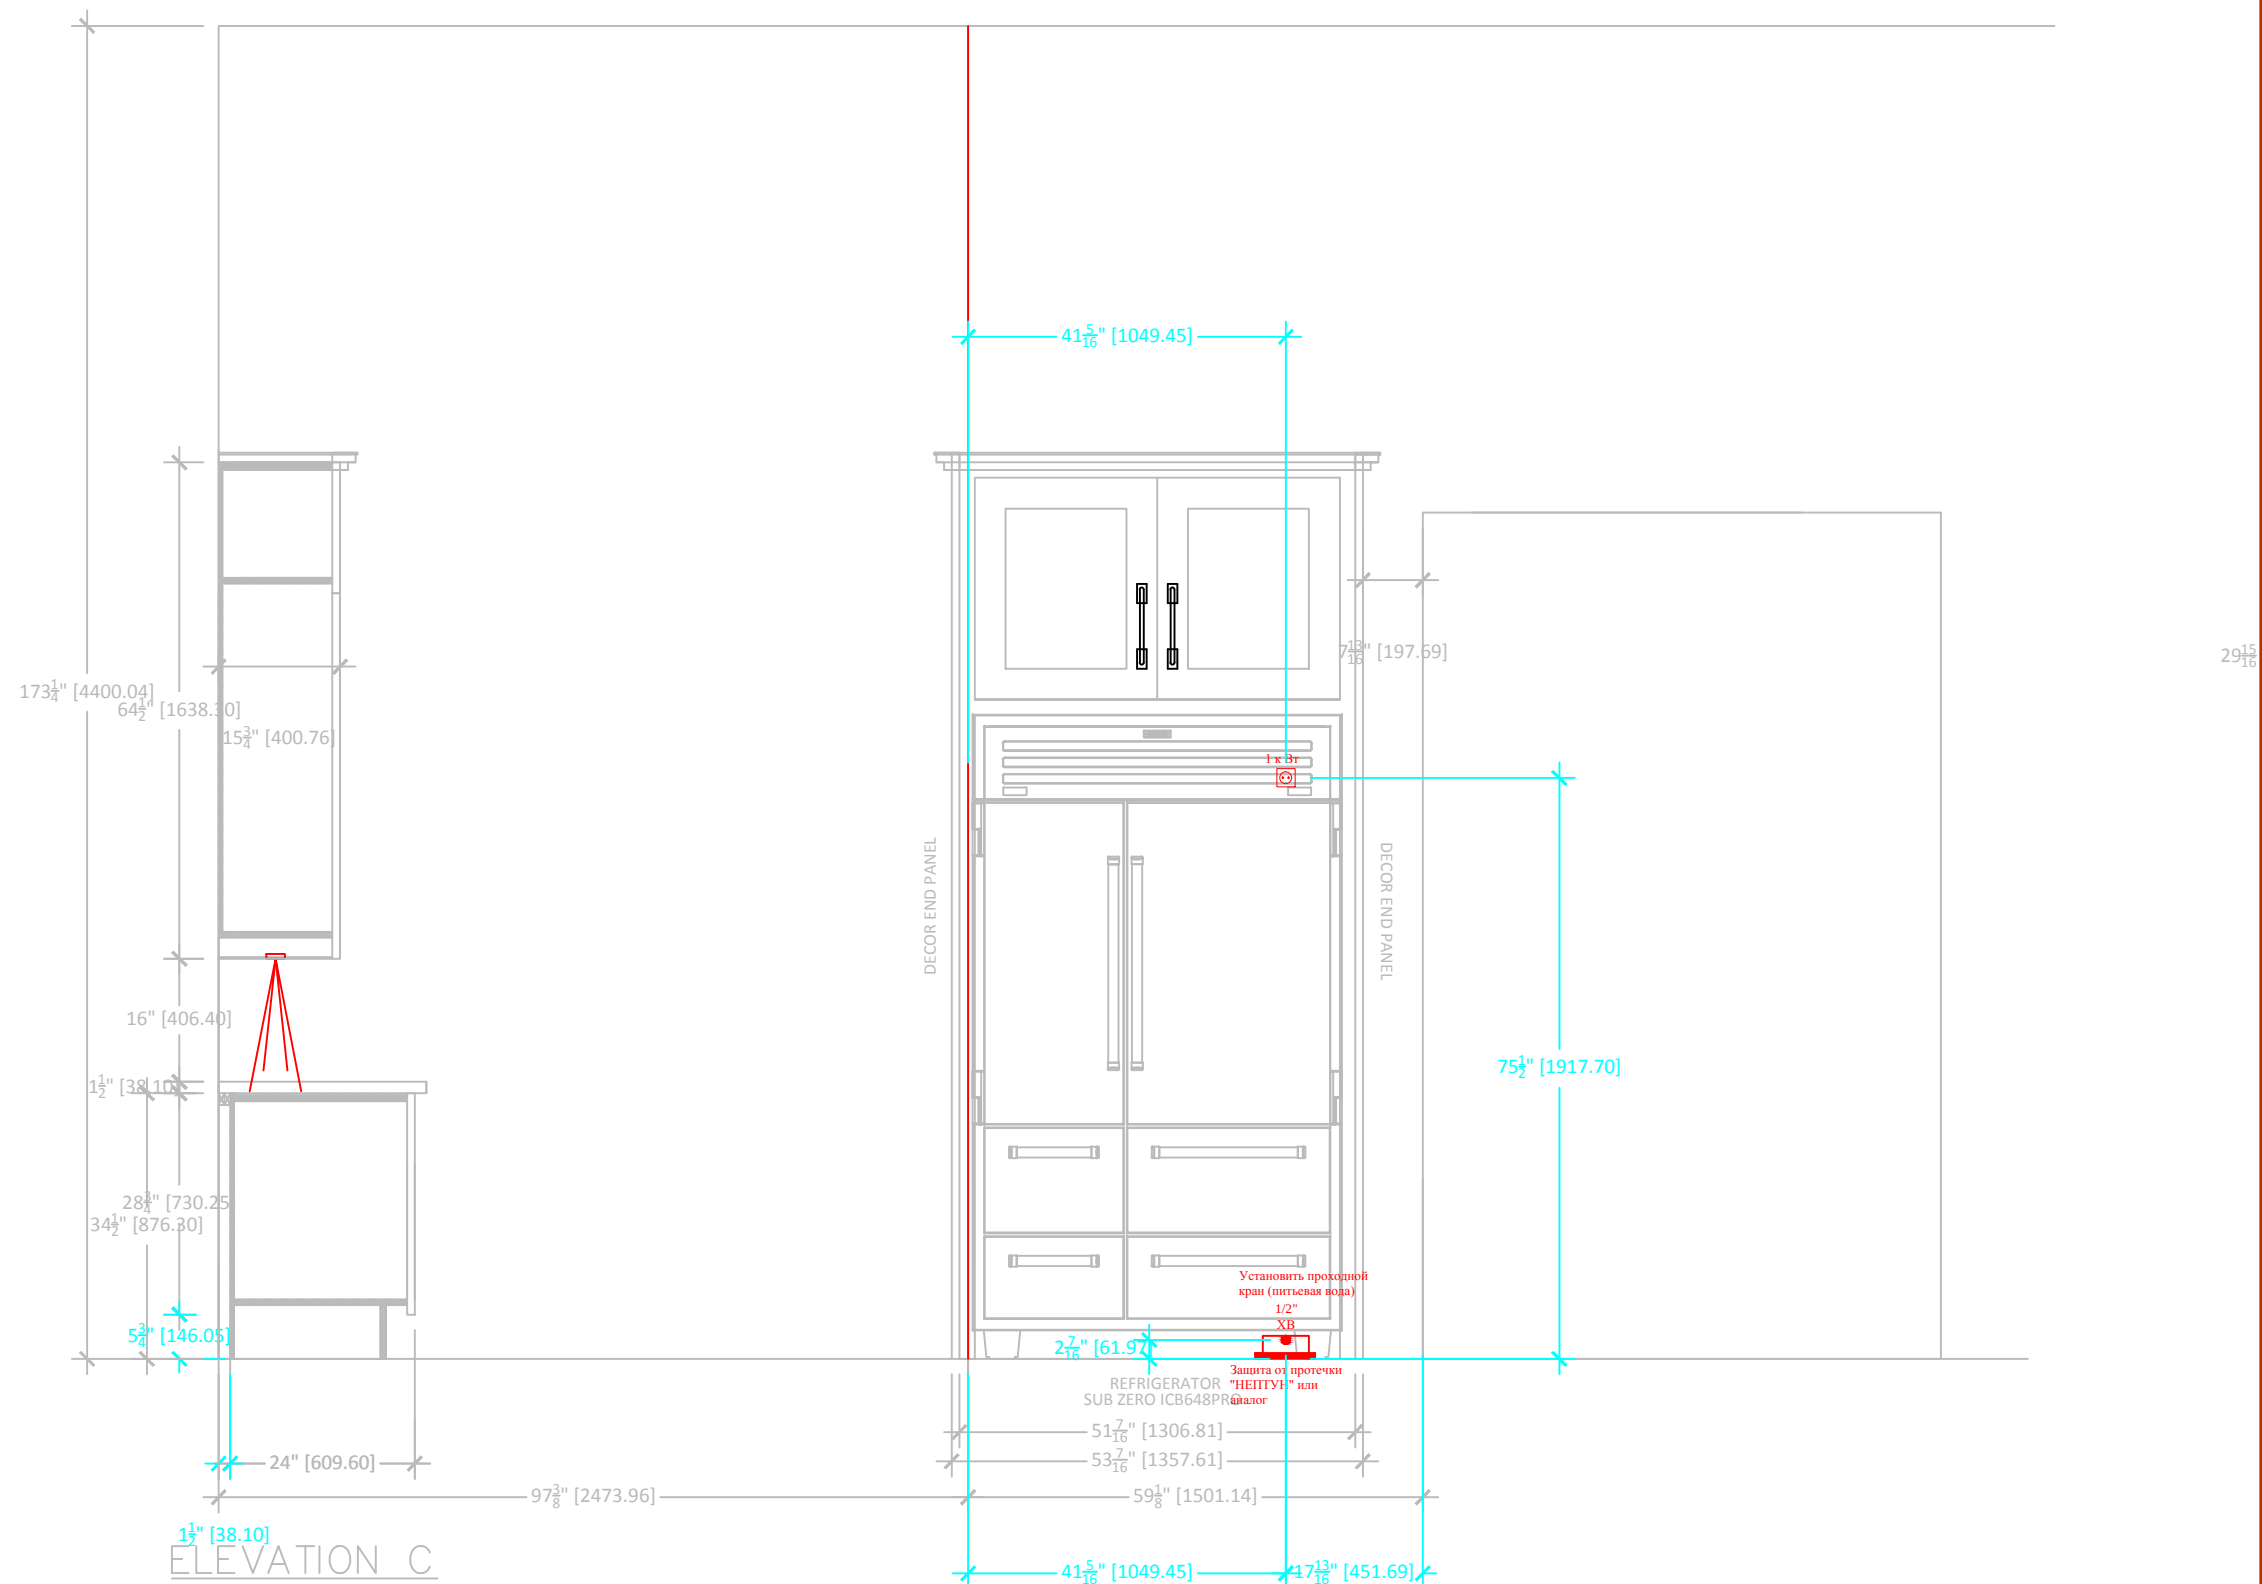[illegible]

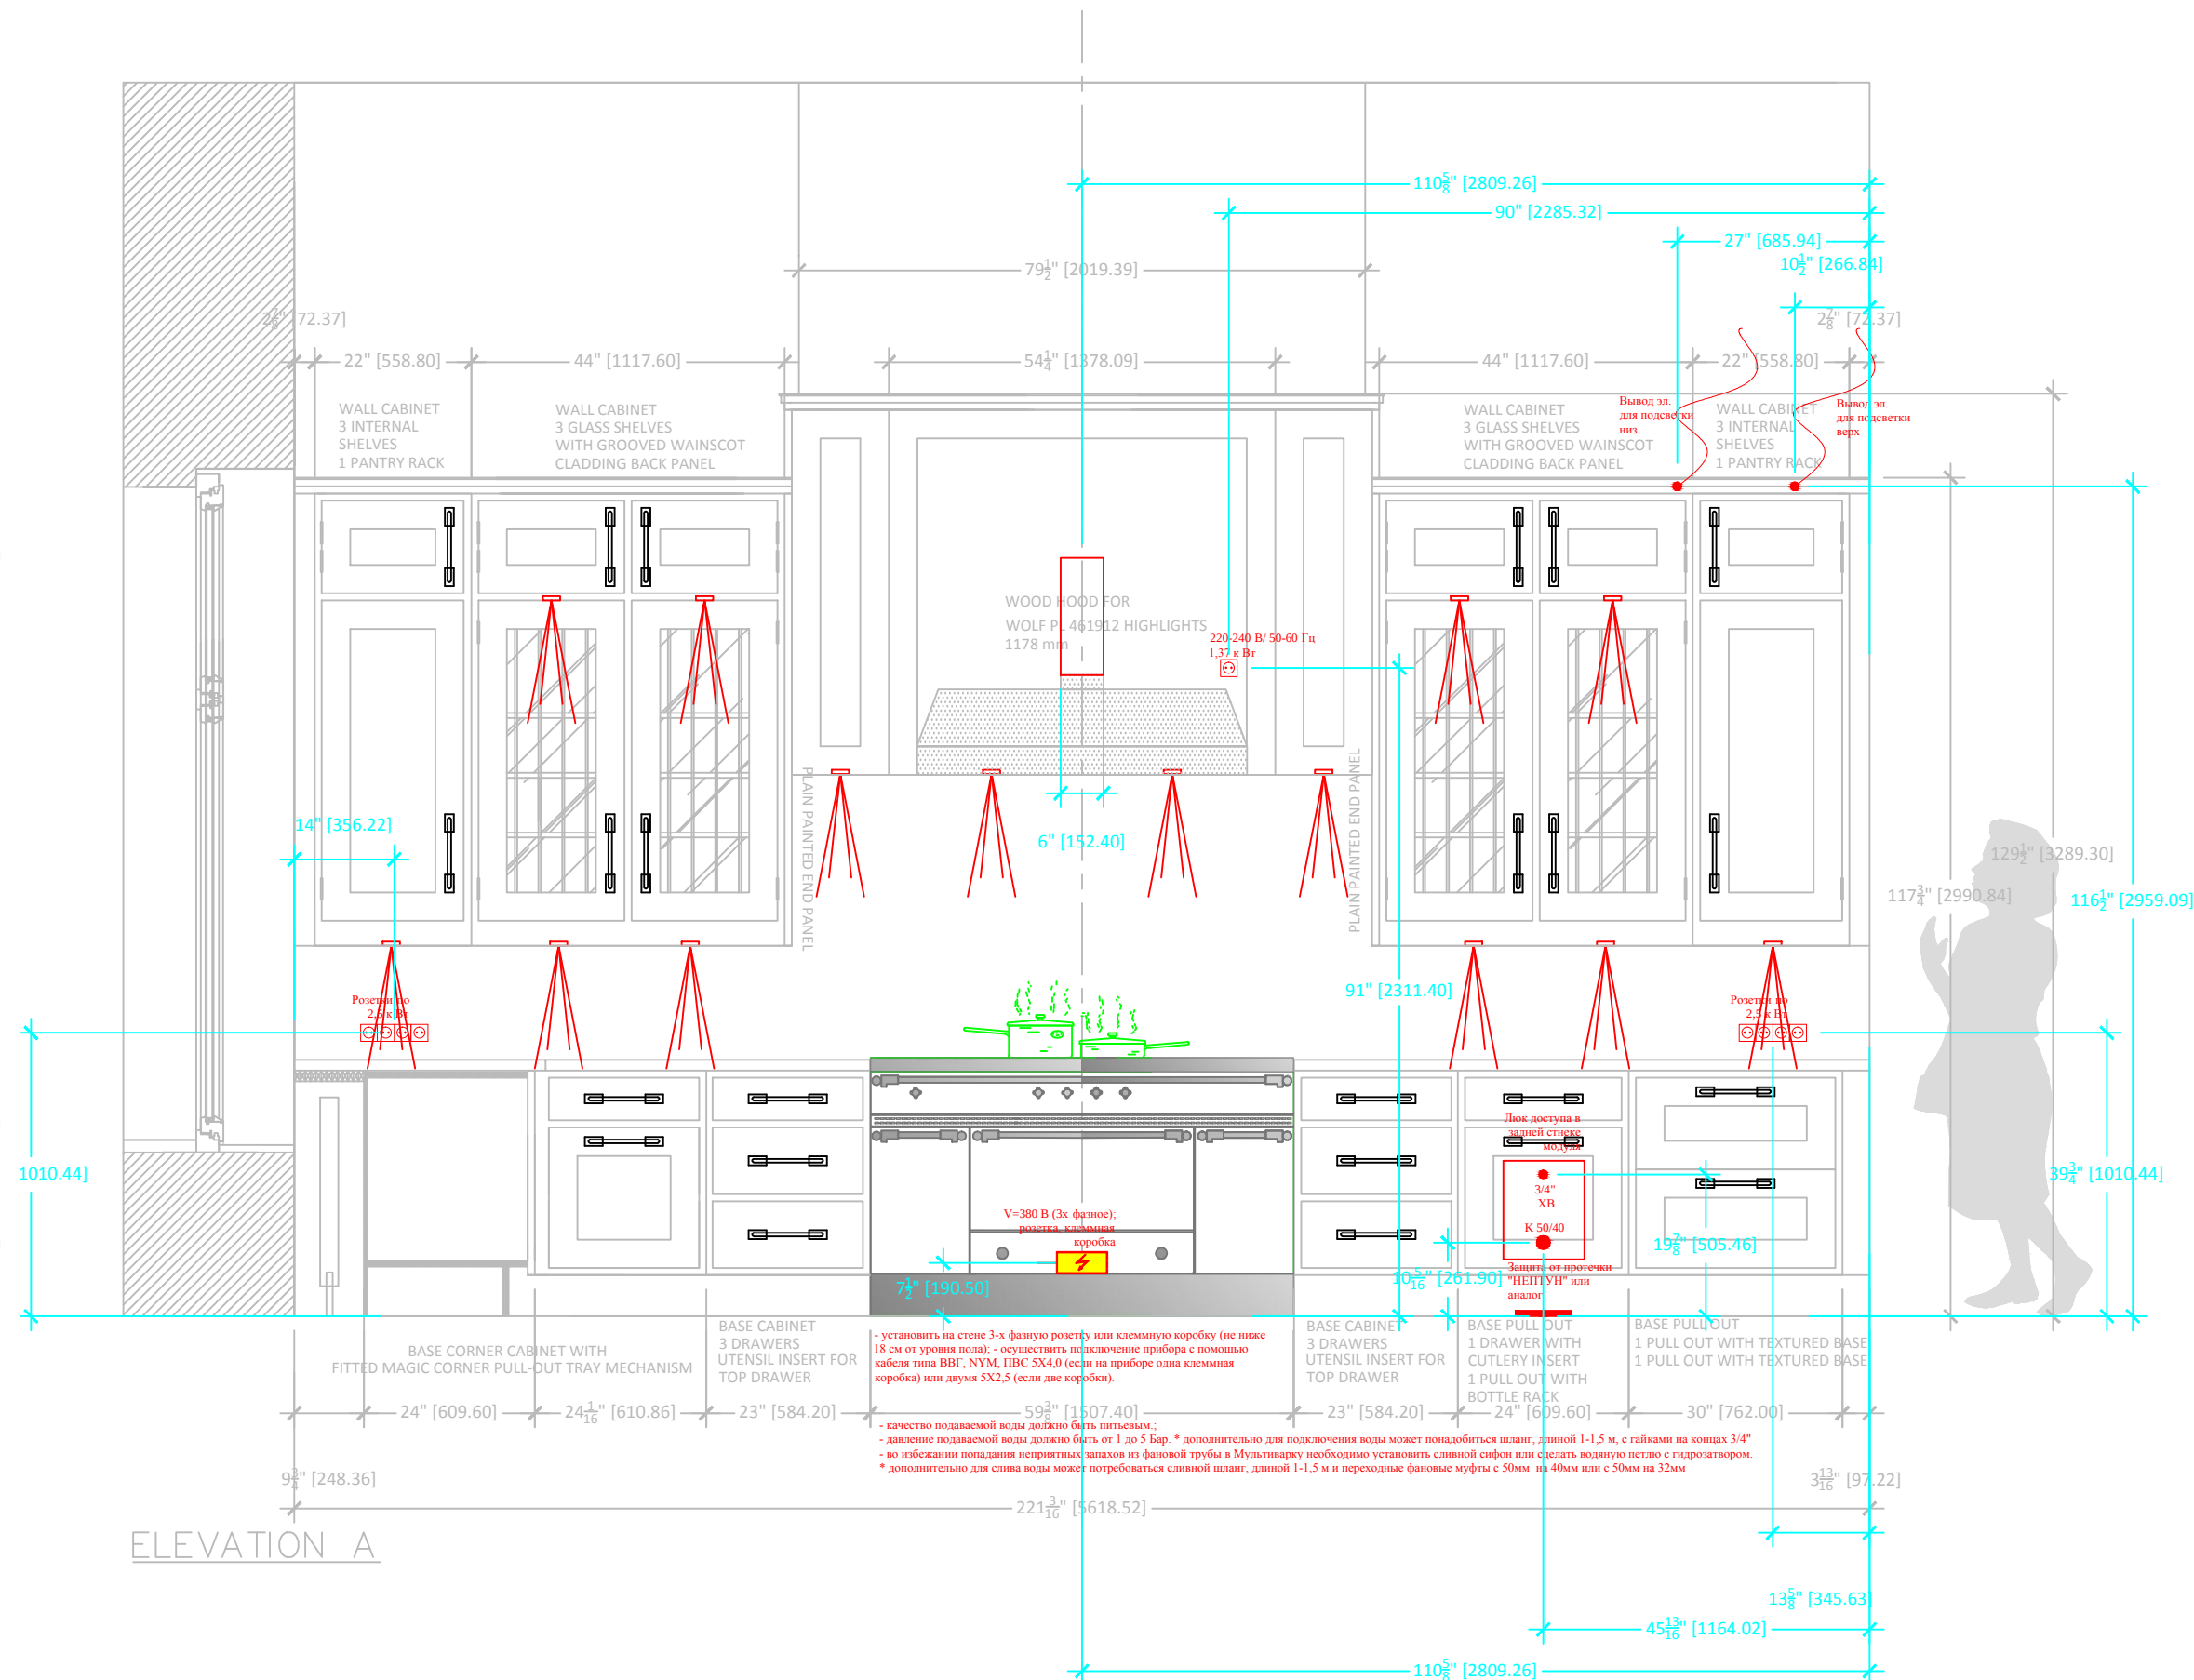

ELEVATION A

[illegible]

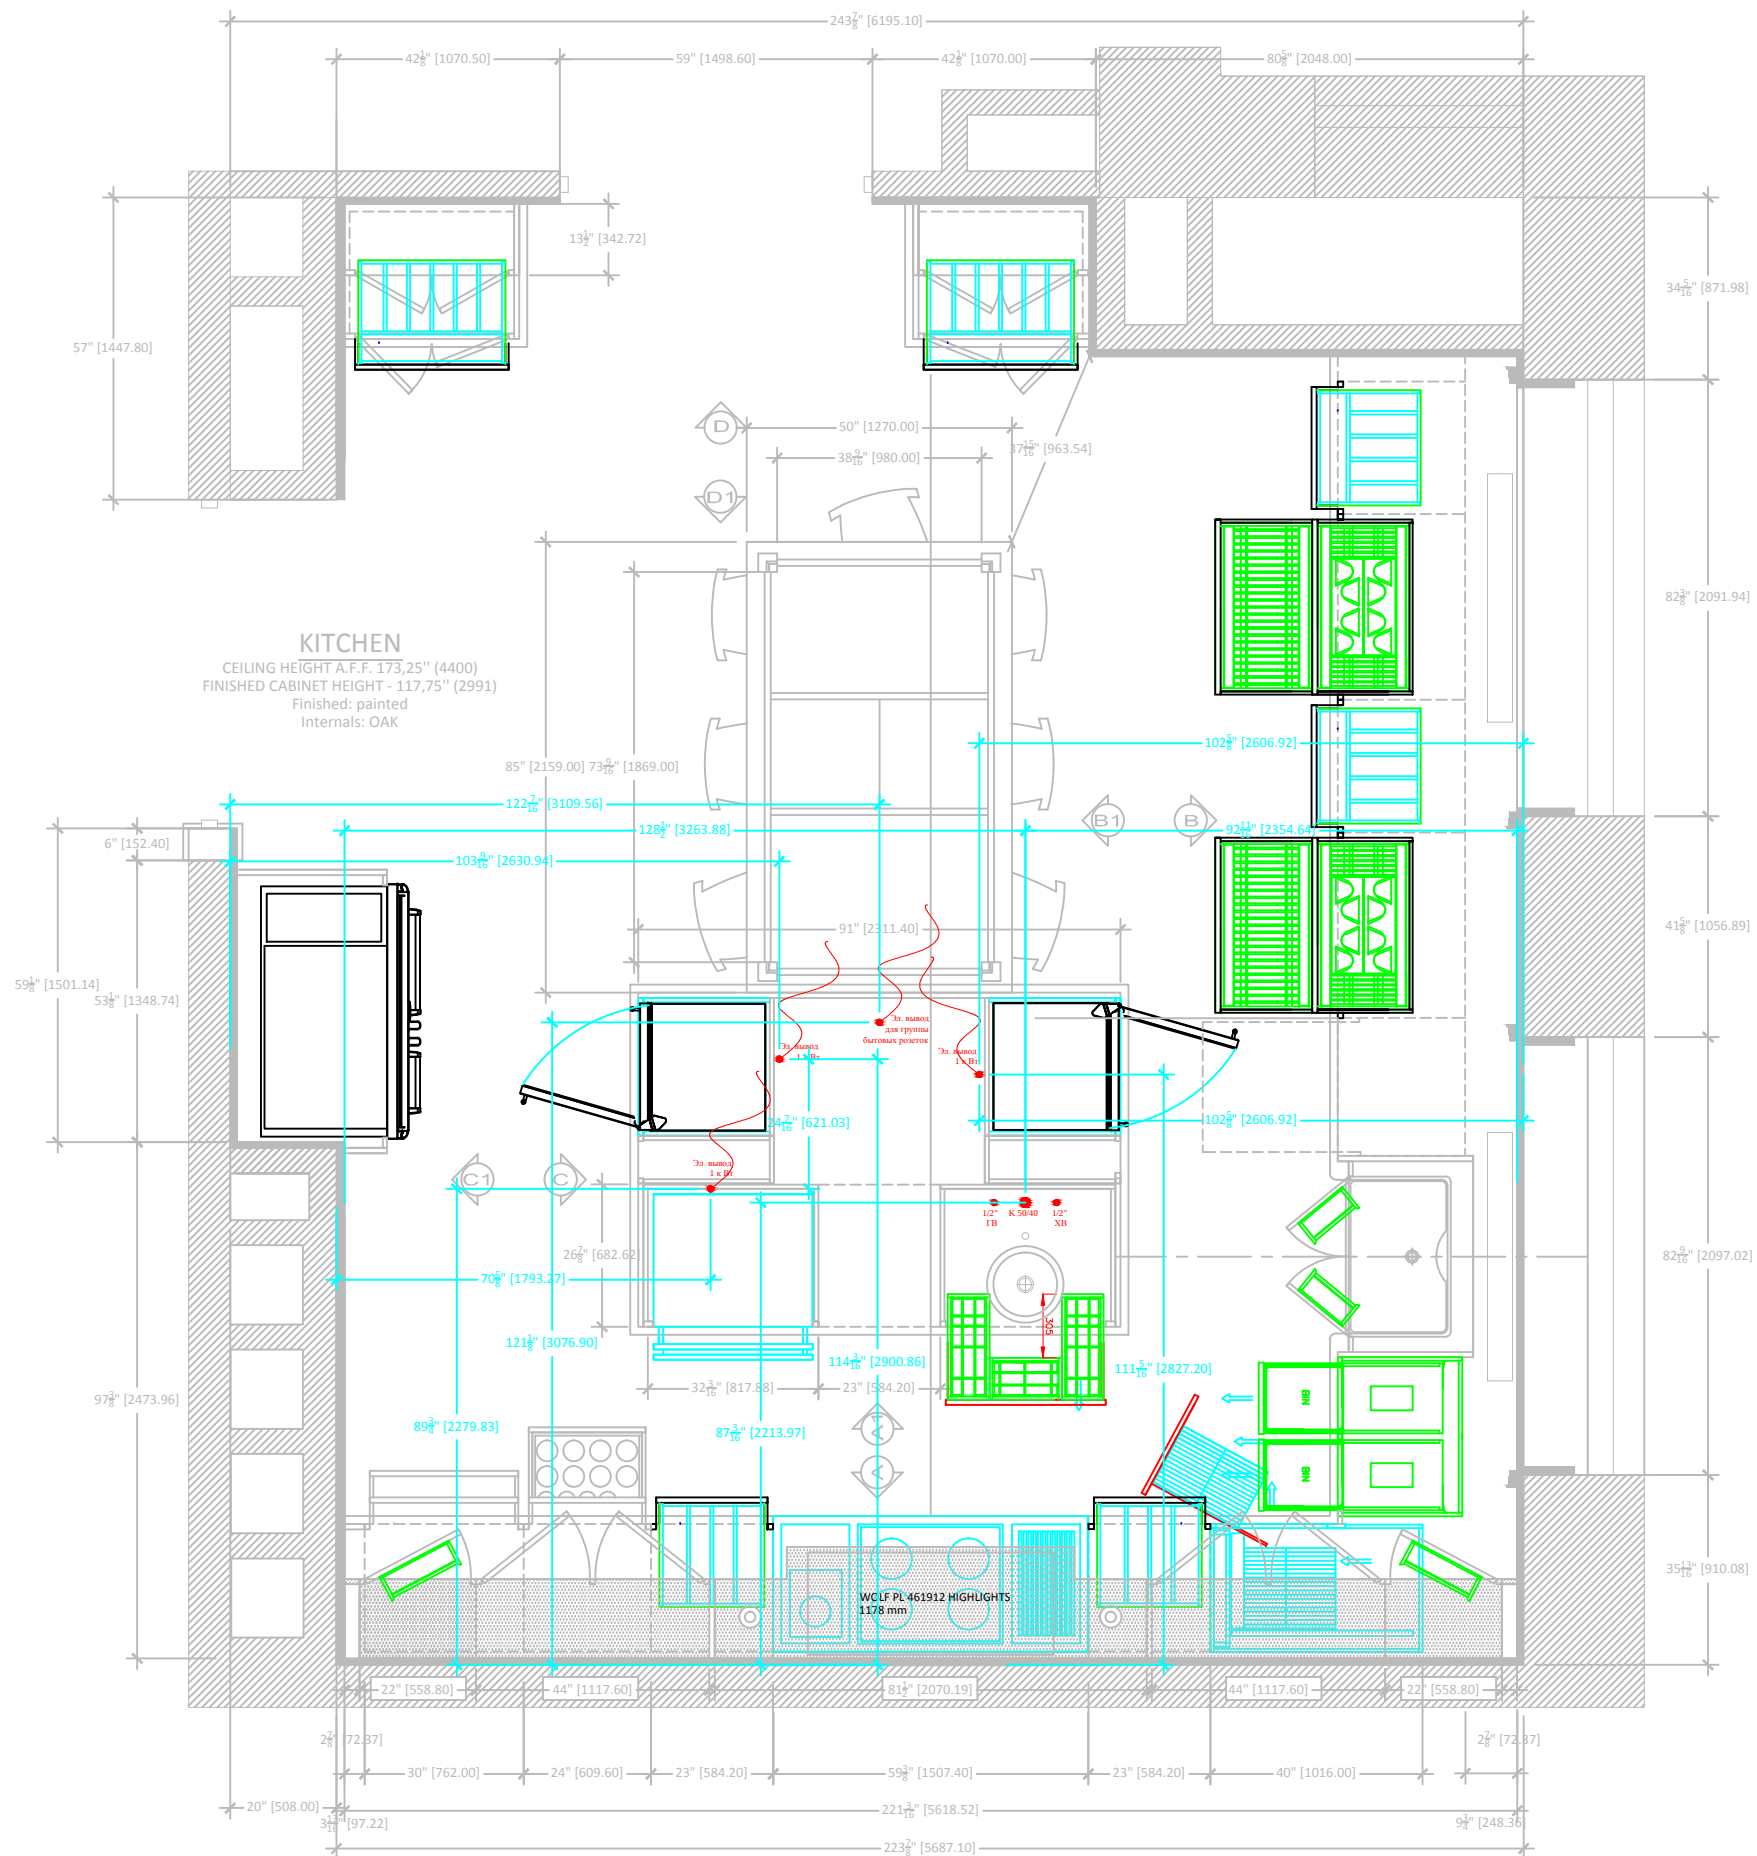

ROOM NAME:

Kitchen

SITE ADDRESS:

Street Address
City, State, Zip

CUPBOARD STYLE:

CONTEMPORARY

DESIGNER: Designer

DRAWN BY: Design Asst.

REFERENCE NUMBER: CPHXXXXXA

DATE:

CURRENT DRAWING STATUS:

1st Presentation

NOTES:

NOTICE:

These drawings represent our initial design and development phase of the project and are subject to change. They are not to be used for construction and/or final specification. Christopher Peacock Home, LLC accepts no responsibility for the designs contained herein.

DRAWING PHASE:

- ☒ Design Development
- ☐ Contract Drawings
- ☐ Construction Drawings
- ☐ Other

PLEASE NOTE THE FOLLOWING INSTRUCTIONS:



CEILING LEVELS: Should these drawings indicate cabinetry installed to the ceiling, it is assumed that the ceiling will be level and true at the time of cabinet installation. If the ceiling level varies, Christopher Peacock Home, LLC cannot accept responsibility for any open space between the top of the cabinetry trim to the ceiling. The finish trim or cabinet crown moulding will be attached to the cabinetry, leveled, and set to the lowest part of the ceiling. Any further remedy is the responsibility of the client or the client's representative.

APPLIANCES: Christopher Peacock Home, LLC is not responsible for the installation or setting into place of any appliances. The appliance installation is the sole responsibility of the client or the client's representative.

COPYRIGHT NOTICE: This material is owned exclusively by Christopher Peacock Home, LLC and is supplied solely for use in connection with the job identified herein. Federal law prohibits the reproduction, display, sale, or any other disposition of this document, in whole or in part, without the express written consent of Christopher Peacock Home, LLC.

DRAWING SCALE: 1/2"=1'-0"

SHEET: 1 OF: 2

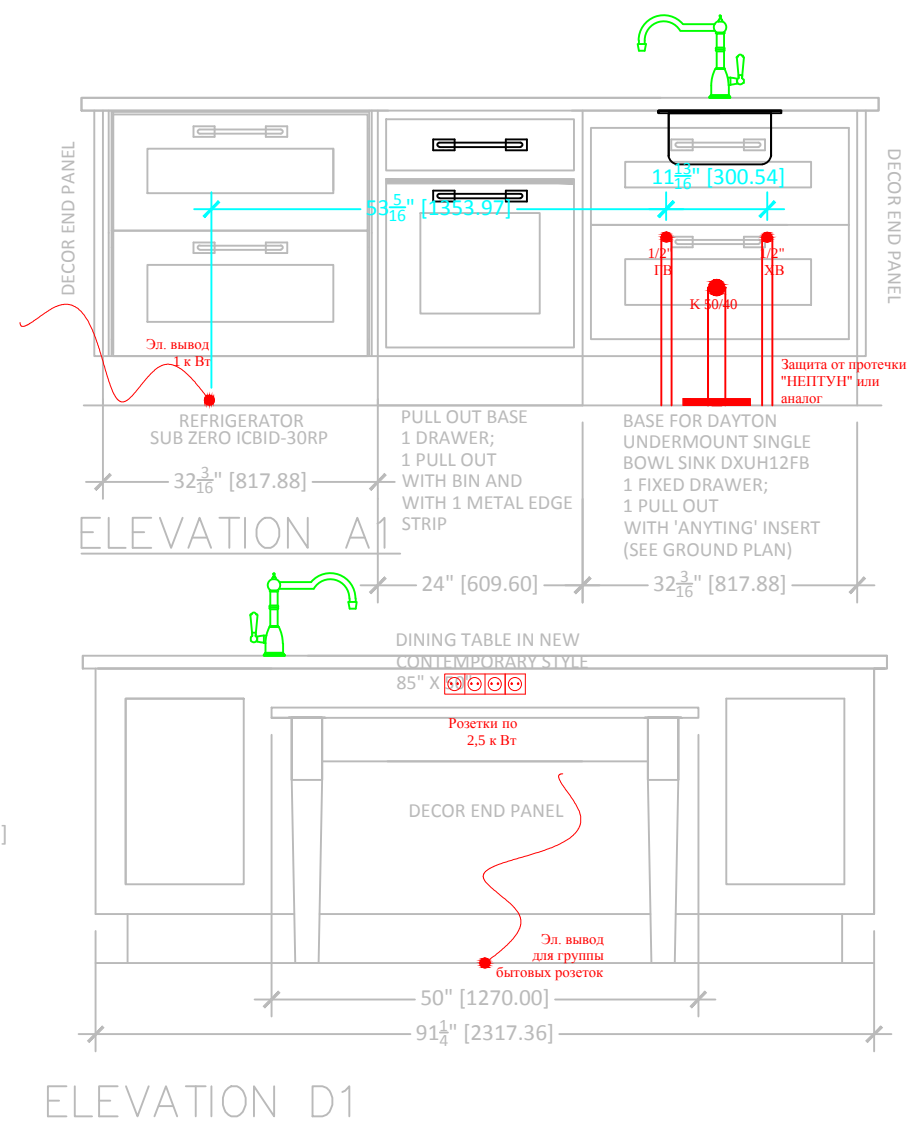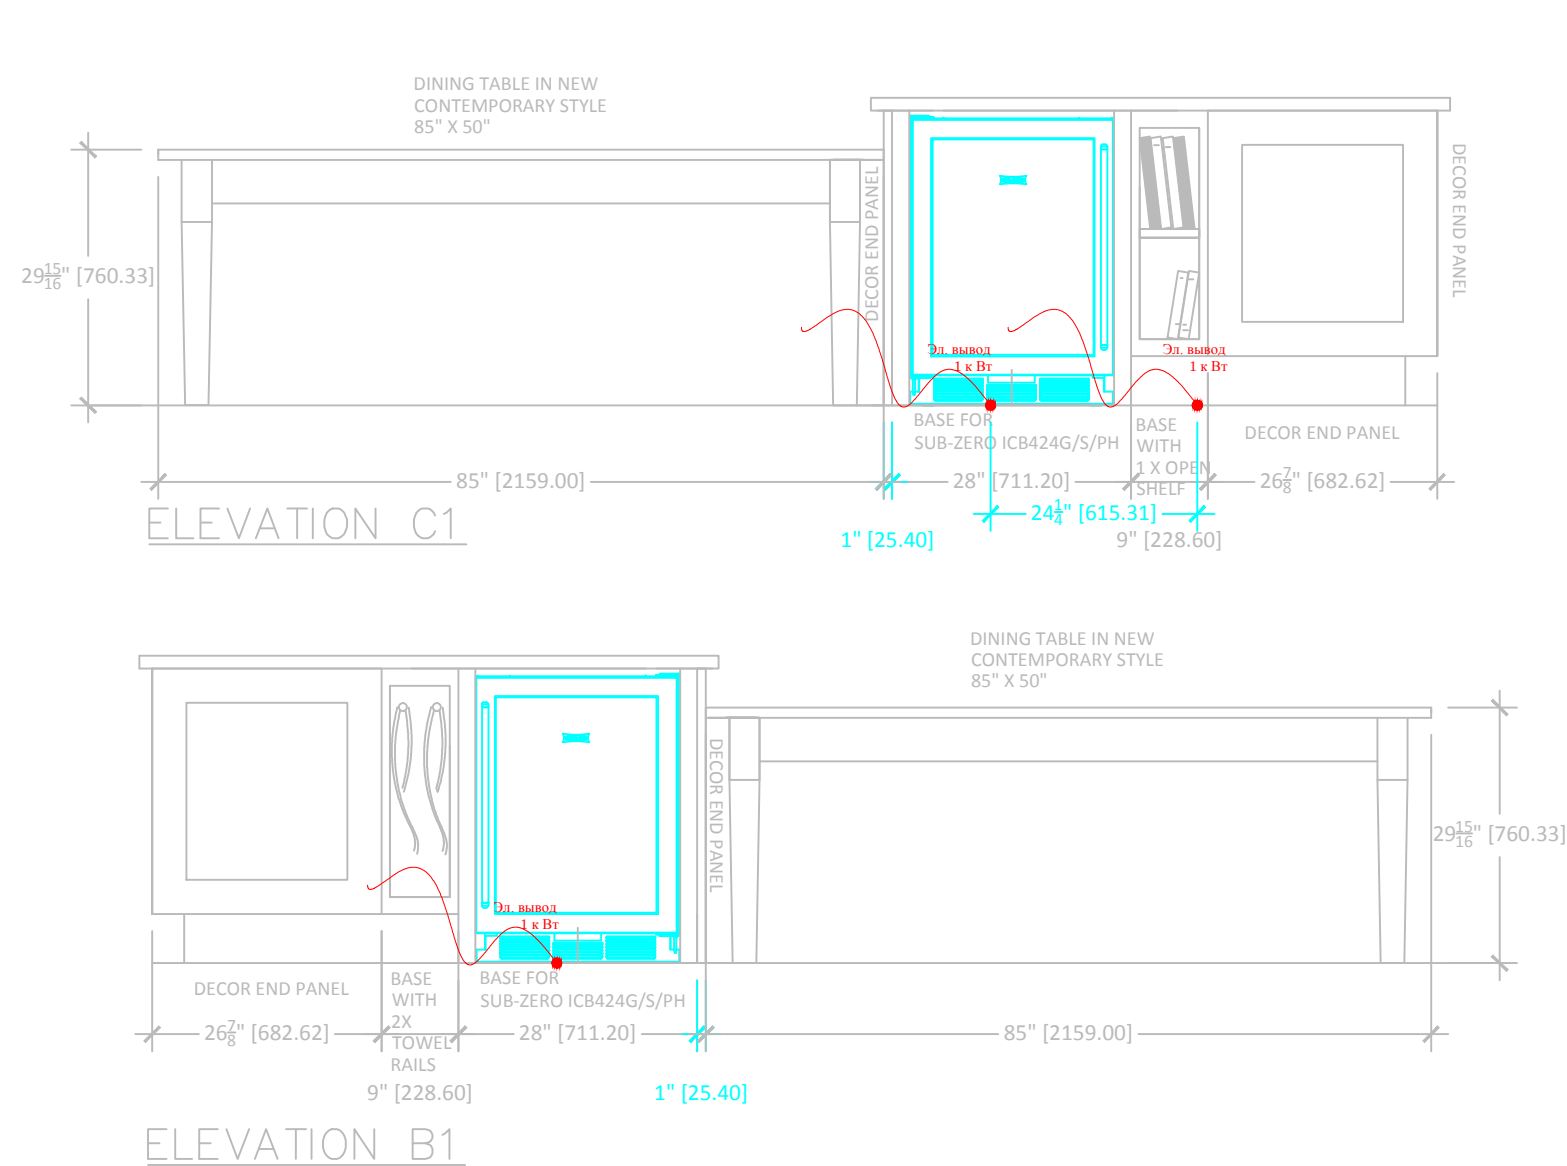[illegible]