


Согласовано / Aprobado:

Изм. № докл. /
Inv. № original

Полп. и дата /
Firma y fecha

Взаим. инв. № /
Cambio inv. №

Desarrollo de la pared en plano 1-2.
3 vanos

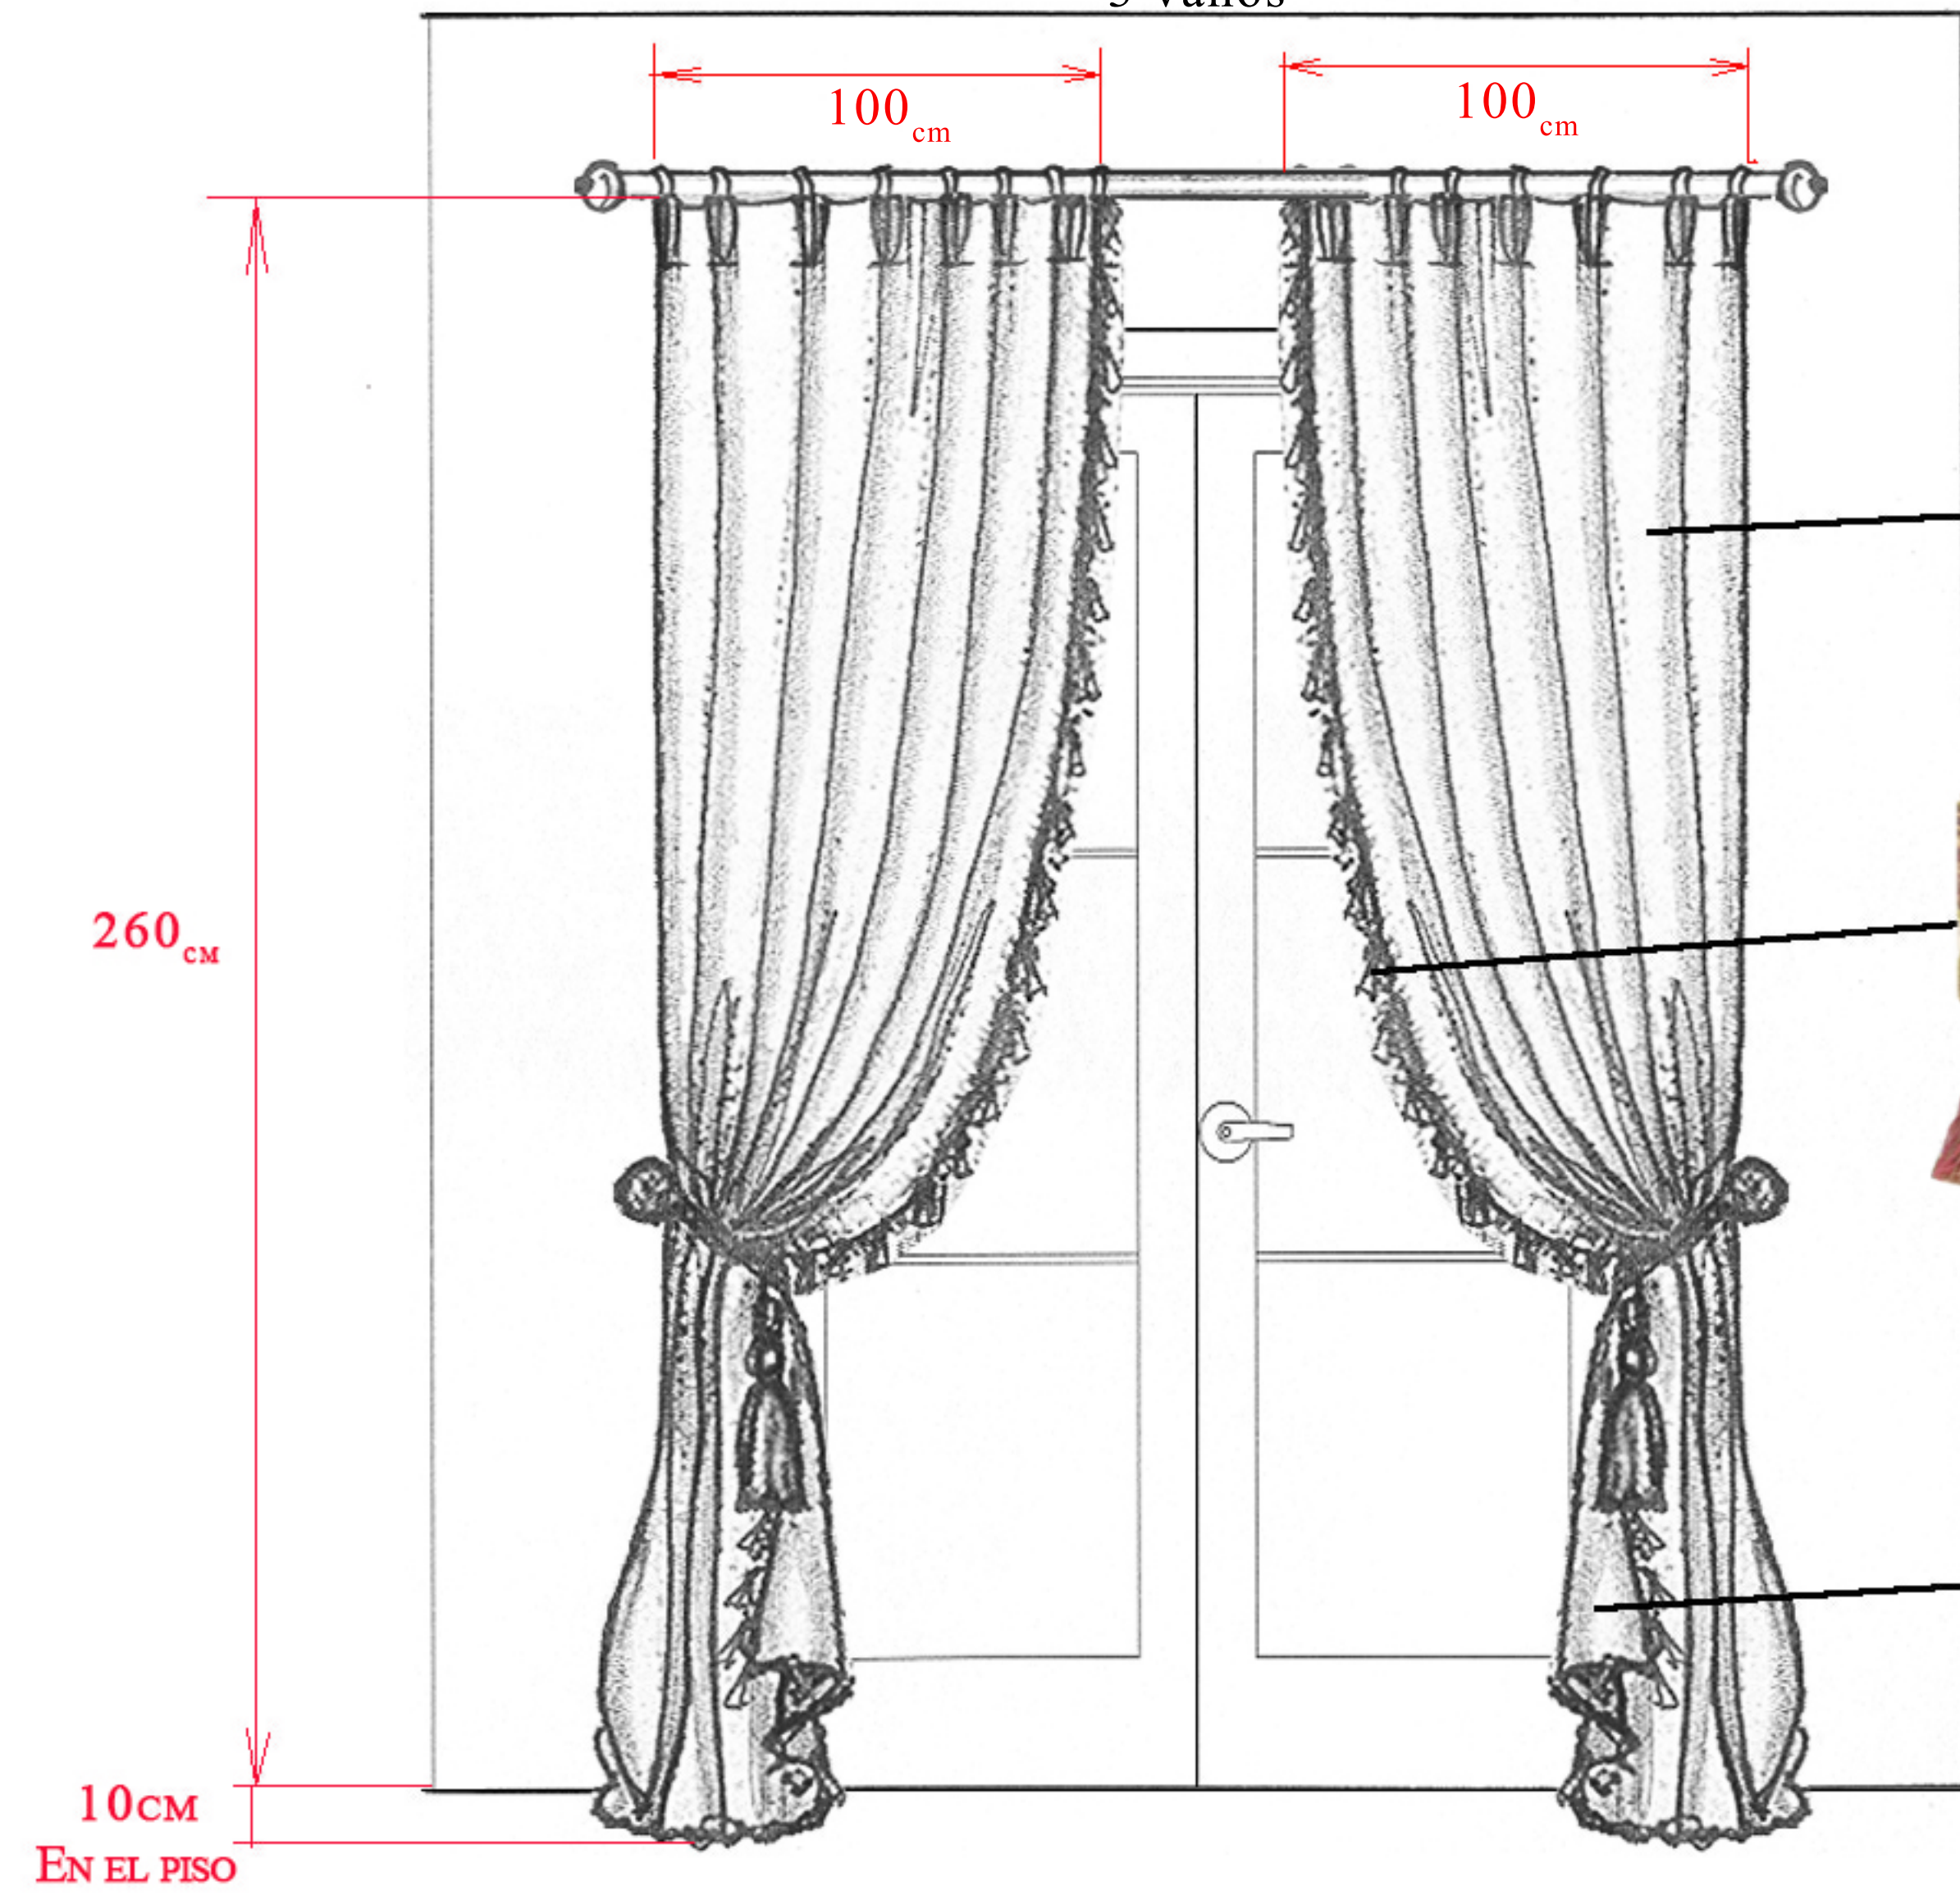


Franja para
cortinas
Бахрома
для штор




Tela principal para cortinas,
100Matka Silk




Franja para
cortinas
Бахрома
для штор

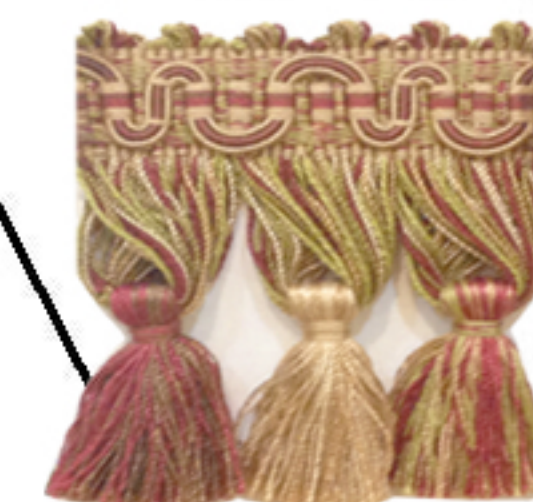


Tela de forro,
51% Cotton/Polyester

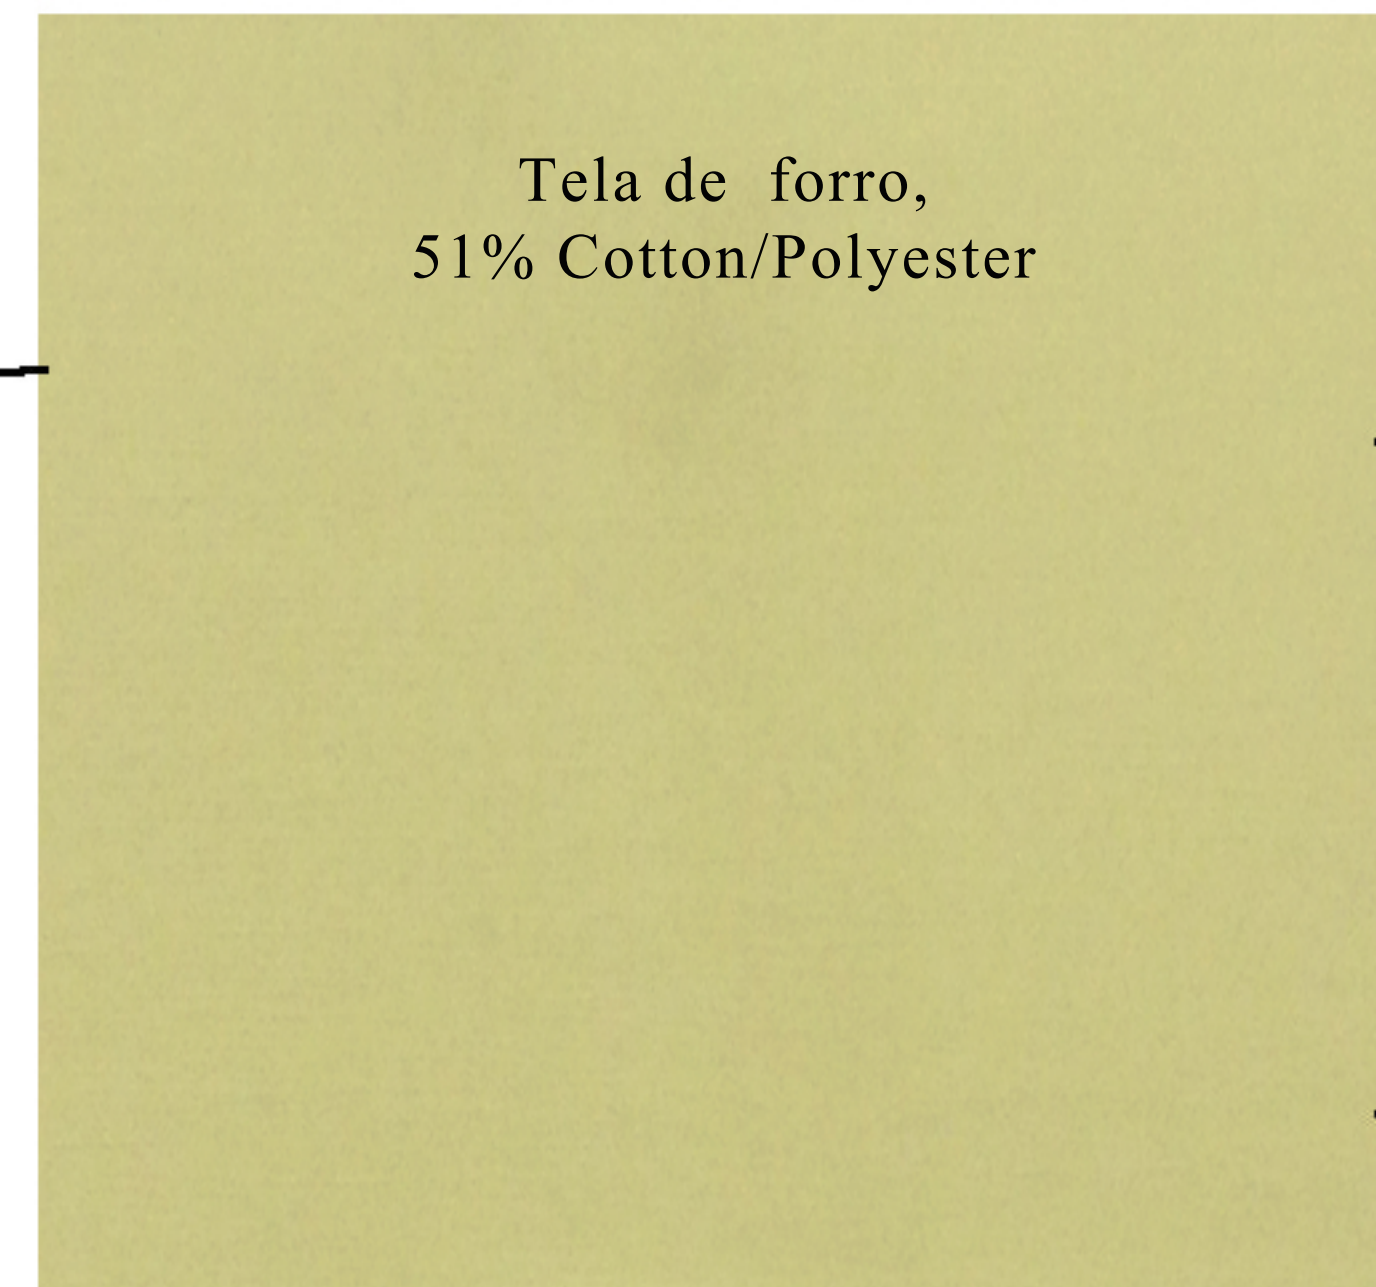


Desarrollo de la pared en plano 2-3

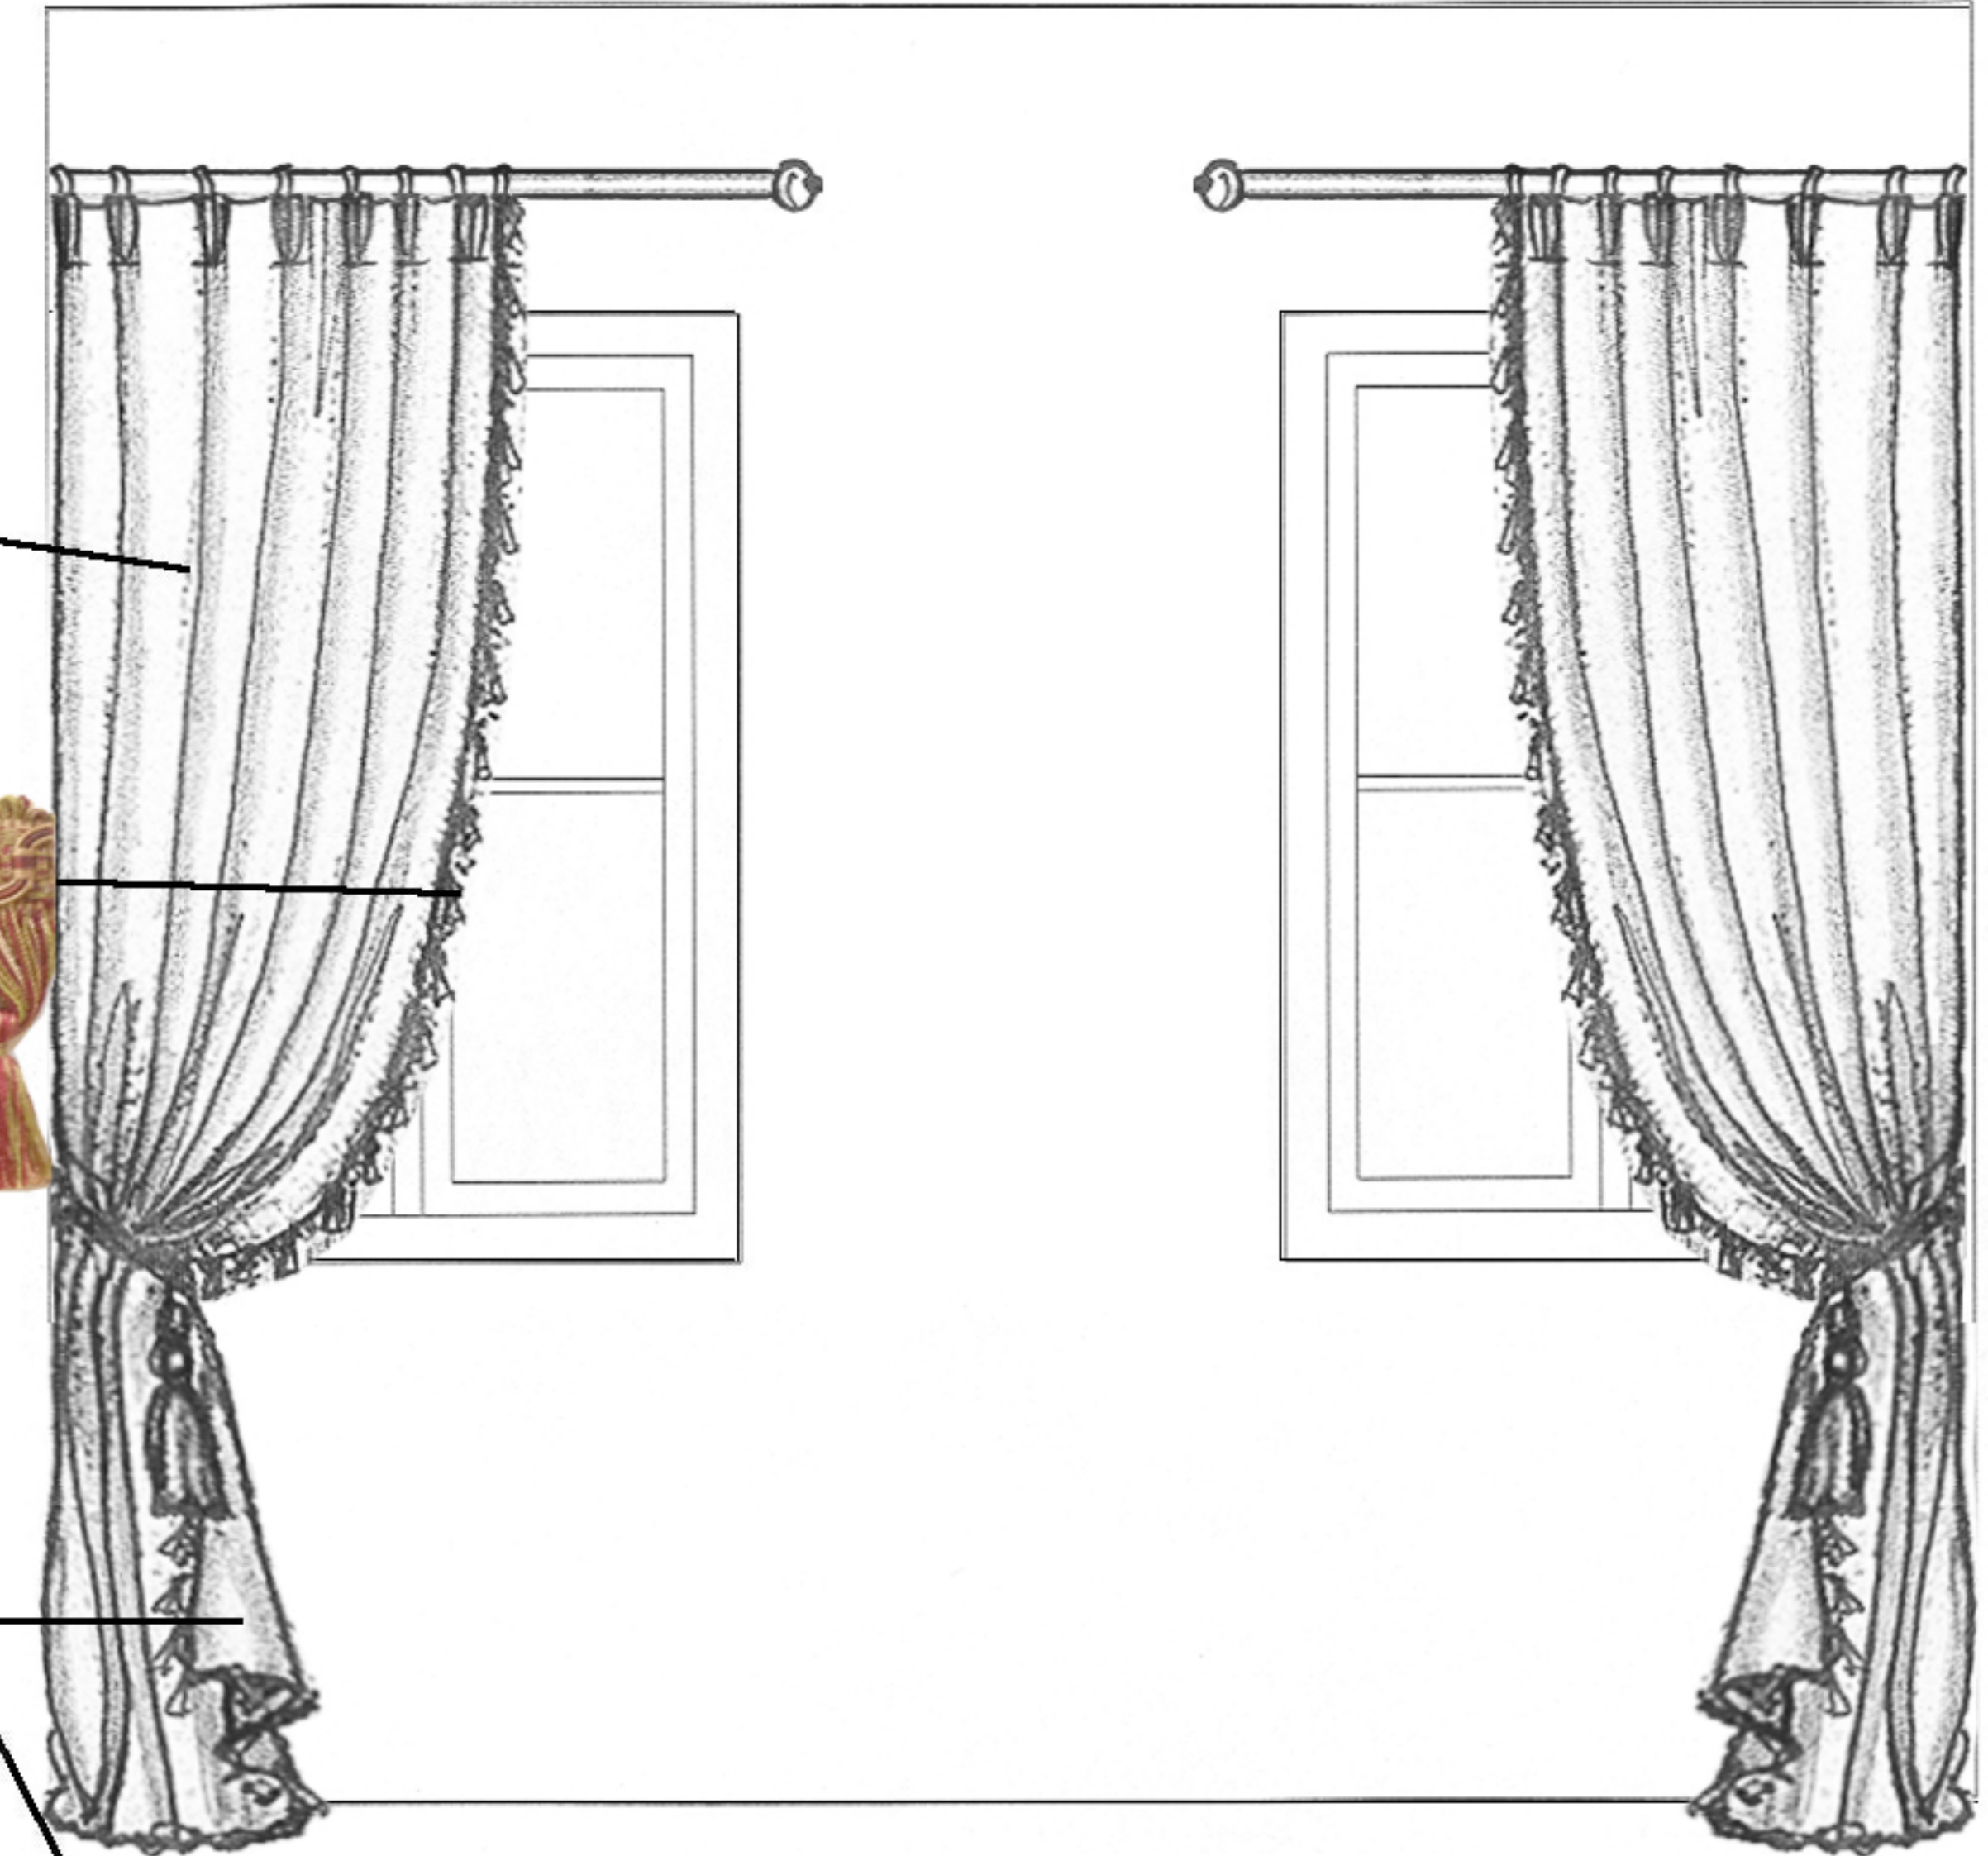

TRATAMIENTO DE LA PARTE DE ARRIBA - PLIEGUE TRIPLE FRANCÉS,
COEFICIENTE DE FRUNCE - 2,5
POR UNA CORTINA - 2 ANCHURAS DE TELA

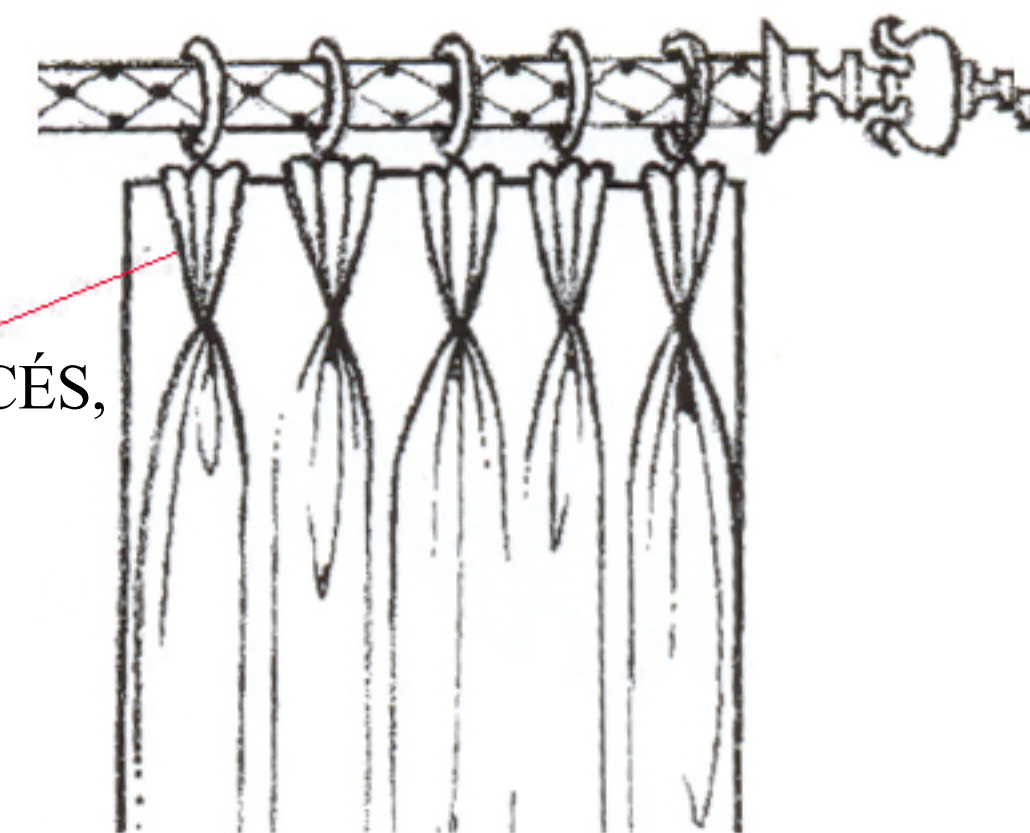


COTTON INTERLINING
137cm (54") width

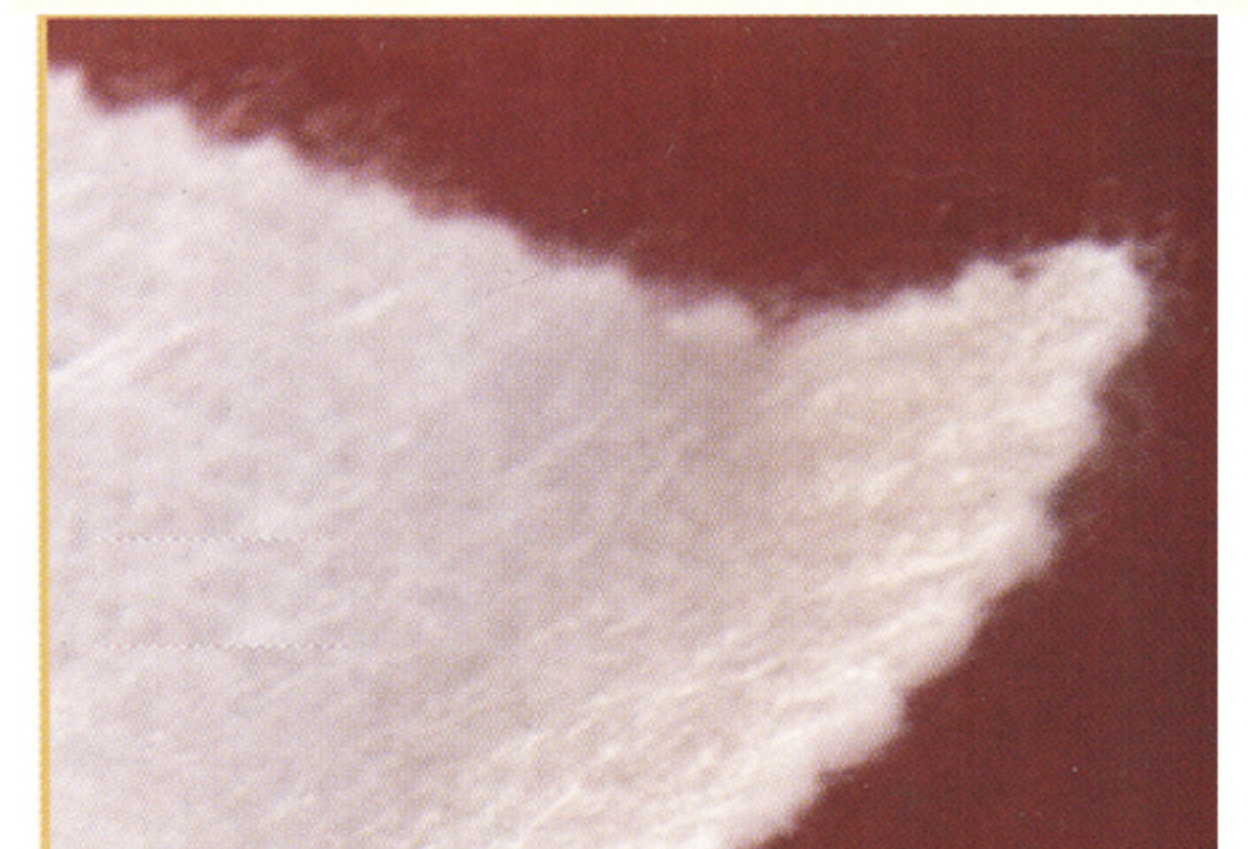

TIPO - SACO

TELA ENTRE LA TELA PRINCIPAL Y
LA TELA DEL FORRO

Plano del Cuarto de estar - Comedor.

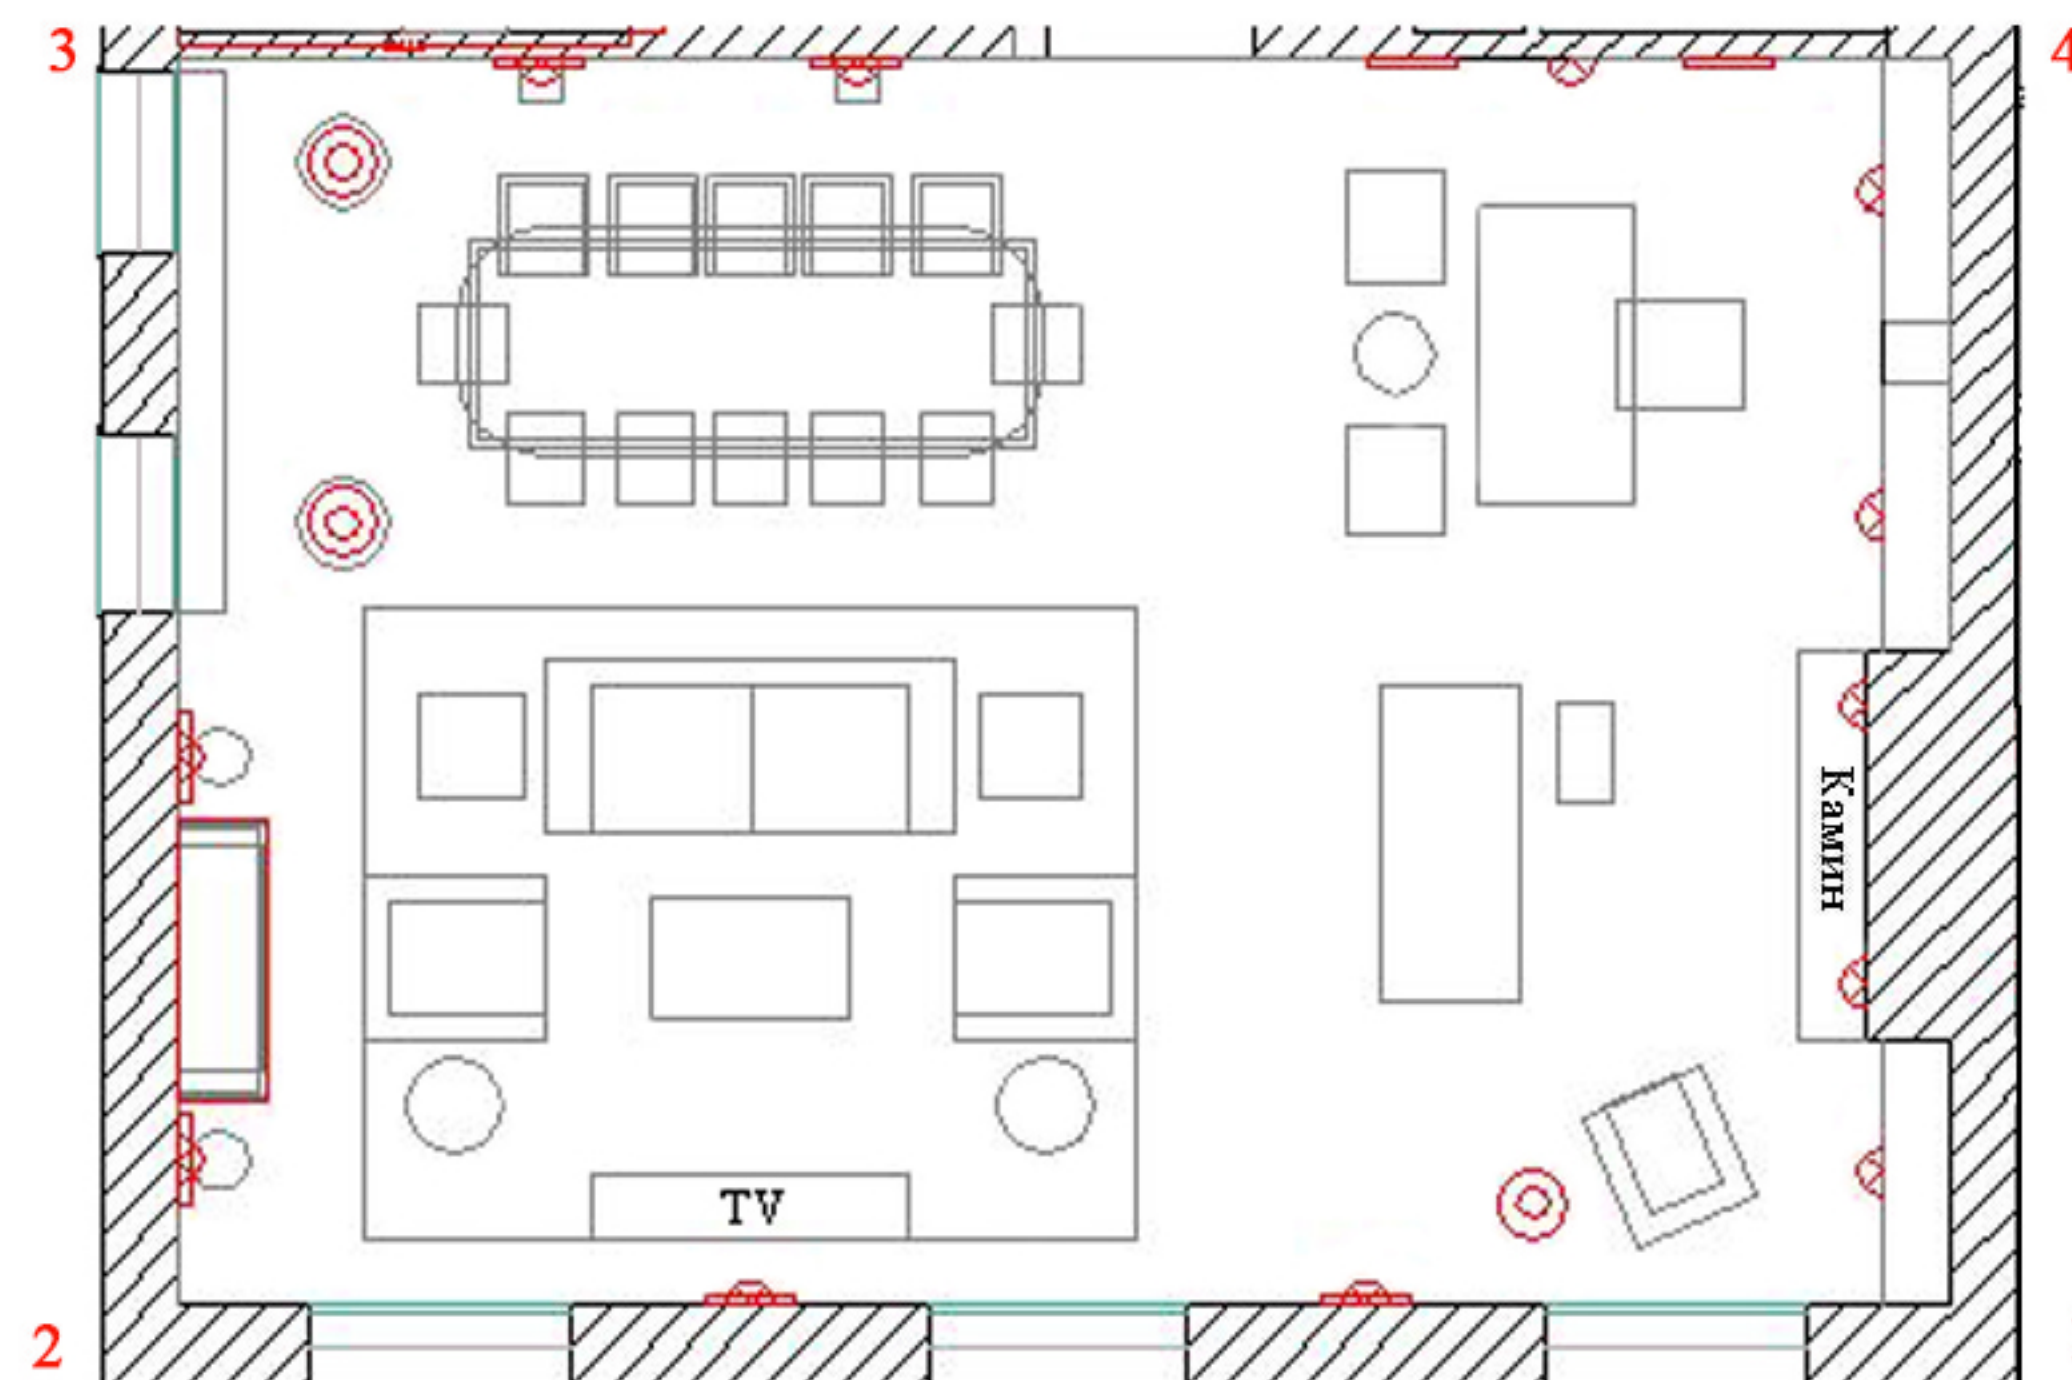

						Шифр / Código: PDM				АИ	
						Заказчик / Cliente: Persona privada					
						Адрес / Dirección: Palma de Mallorca, Avenida Bendinat, 27, TM Calvia					
Изм./ Cam.	Кол.уч/ Cant. depart.	Лист/ Hoja	№ док/ № de doc.	Дата/ Fecha	Подп./ Firma.						
						ЖИЛОЙ ДОМ / VIVIENDA			Стадия / Etapa	Лист / Hoja	Листов / Hojas
Рук. проекта/ Gerente del proyecto	Kushpariova O. V.								ДП		
Дизайнер/ Diseñador	Boliuj A.V.										
Менеджер/ Administrador	Selivanova L.S.					Local 1.02. Sala de estar - Comedor / Помещение 1.02. Гостиная - Столовая.			ООО“Чарльз Камерон” / ООО "Charles Cameron"		