


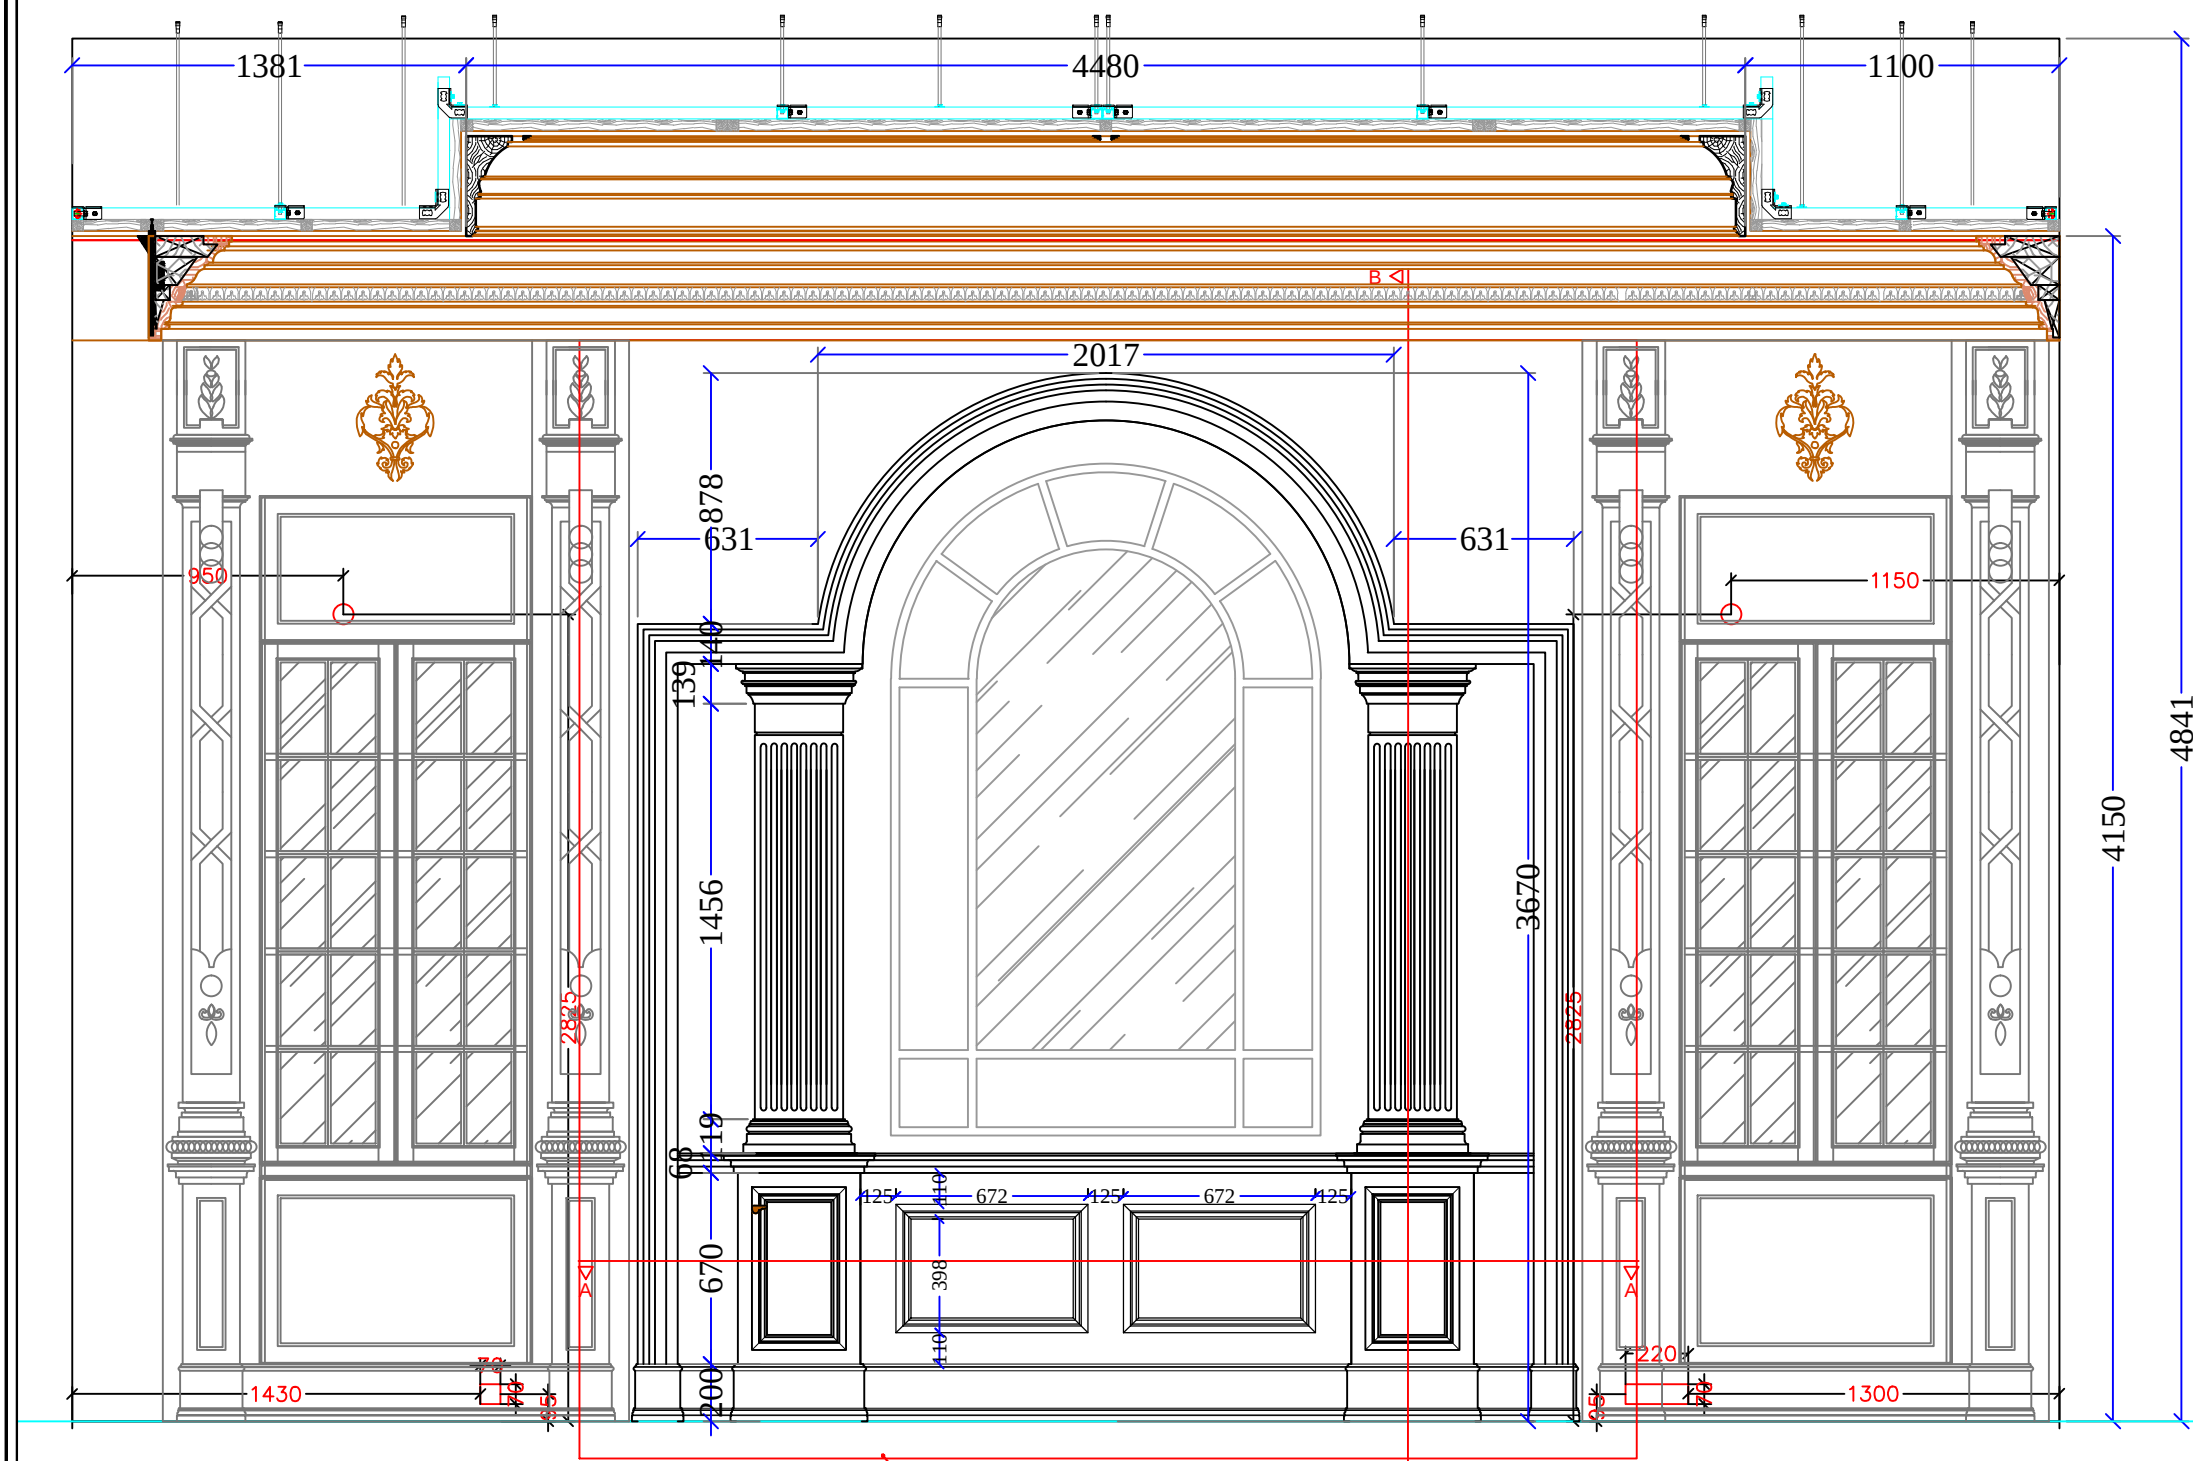


Elevation (D-D)

See Detail (C)
P-12/13

NOTES

No.	DESCRIPTION
1.	- ALL DIMENSIONS ARE IN MM'S UNLESS OTHERWISE INDICATED.
2.	- ALL LEVELS ARE IN METERS UNLESS OTHERWISE INDICATED.
3.	- ALL ACCESSORIES,WOOD,VENINGS,FINISH, GLASS etc , AS PER SUBMIT

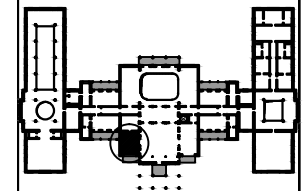

Consultant :



Contractor :

ATCCO

Arab Towers Contracting Company

Manufacturer :



Sections Wood Works Co.

P.O.Box : 4777858 Amman-Jordan

Project Name :

Eng.Ziad Manaseer
Residential Palace

Drawing Title :

Shop Drawing 207
Elevations

Finish: Ral 1013
with gold leaf

Designed By : M.T

Checked By : Munther

Drawing No.: ZSDN-91

Sheet No. : 6/13

Sheet Size : A2

Scale : Not to scale

Date : 22/03/2016

Rev. : 4