
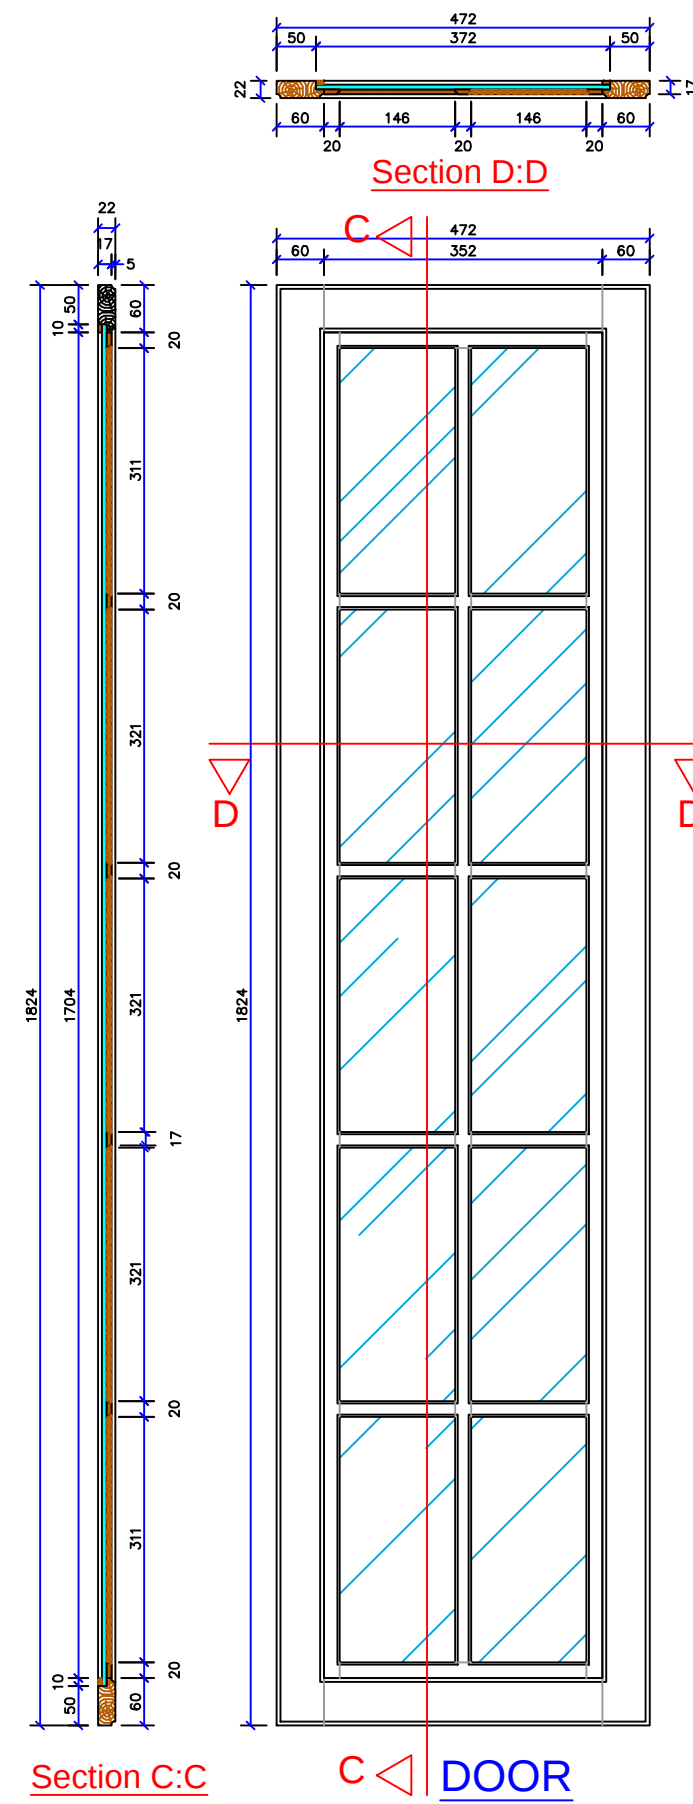
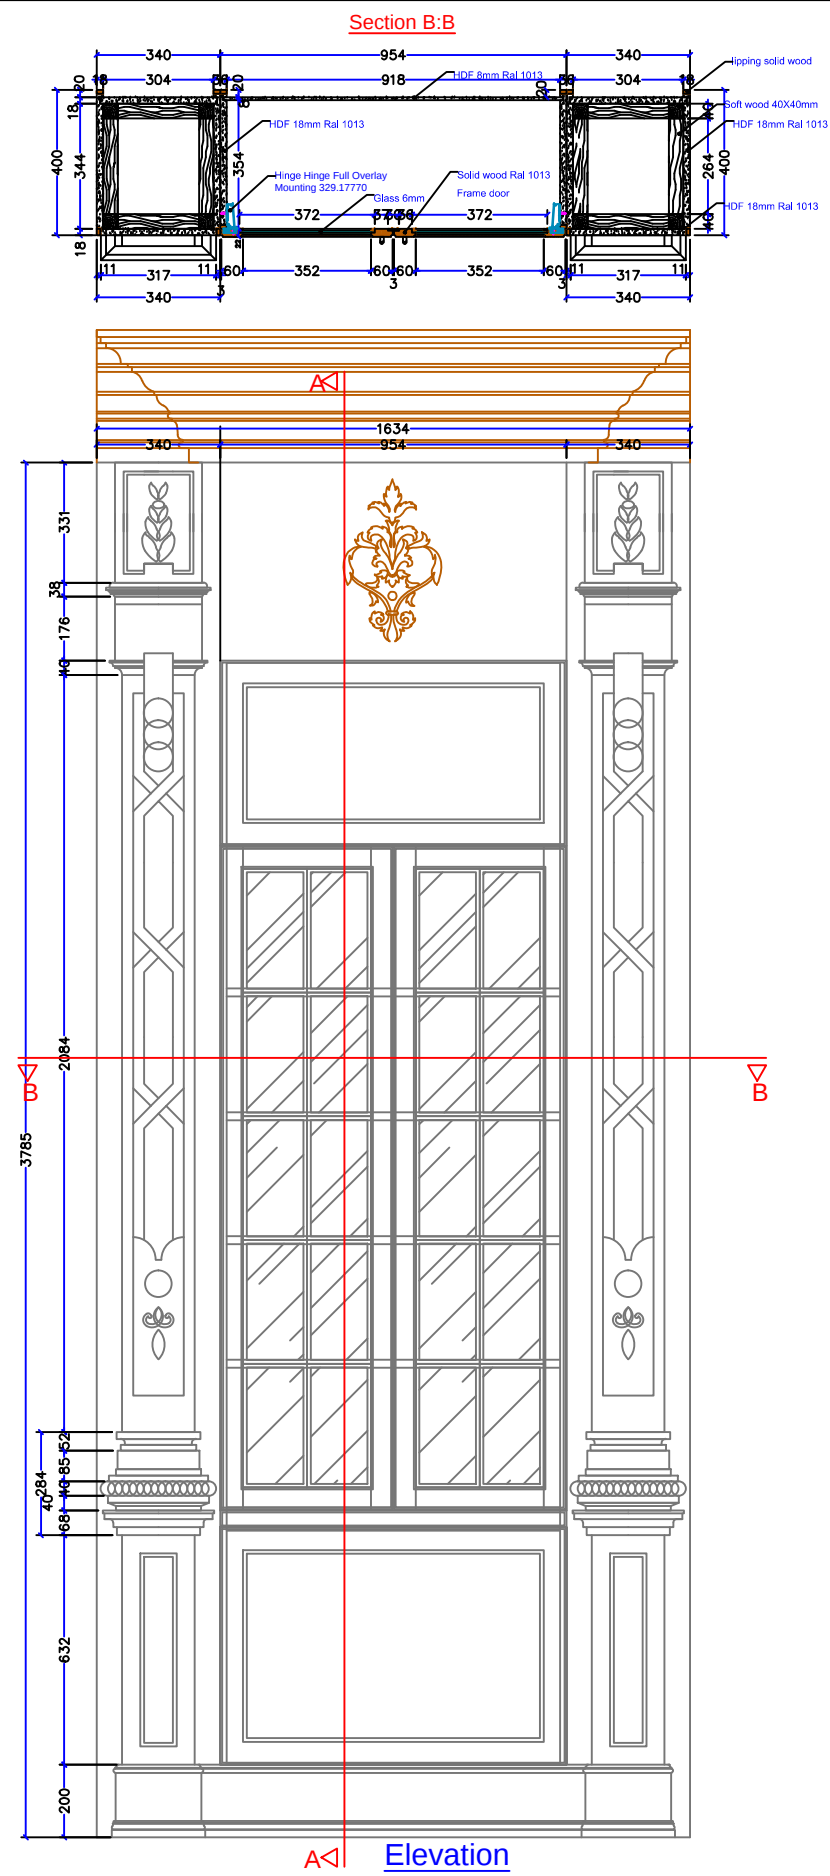
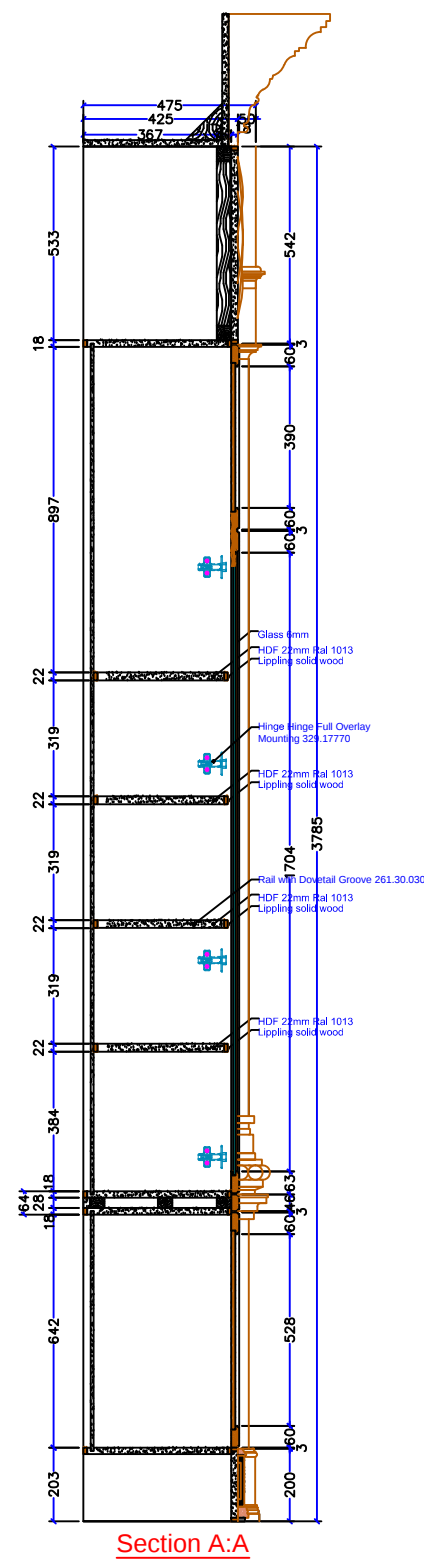


NOTES	
No.	DESCRIPTION
1.	- ALL DIMENSIONS ARE IN MM's UNLESS OTHERWISE INDICATED.
2.	- ALL LEVELS ARE IN METERS UNLESS OTHERWISE INDICATED.
3.	- ALL ACCESSORIES,WOOD,VENNER,FINISH, GLASS etc , AS PER SUBMIT

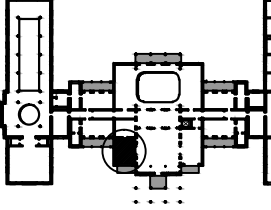

Consultant : 
Contractor : ATCCO Arab Towers Contracting Company
Manufacturer :  Sections Wood Works Co. P.O.Box : 4777858 Amman-Jordan

Project Name : Eng.Ziad Manaseer Residential Palace
Drawing Title : Shop Drawing 207 Furniture
Finish: Ral 1013 with gold leaf

Designed By :	M.T
Checked By :	Munther
Drawing No.:	ZSDN-91
Sheet No. :	7/13
Sheet Size :	A2
Scale :	Not to scale
Date :	22/03/2016
Rev. :	4