



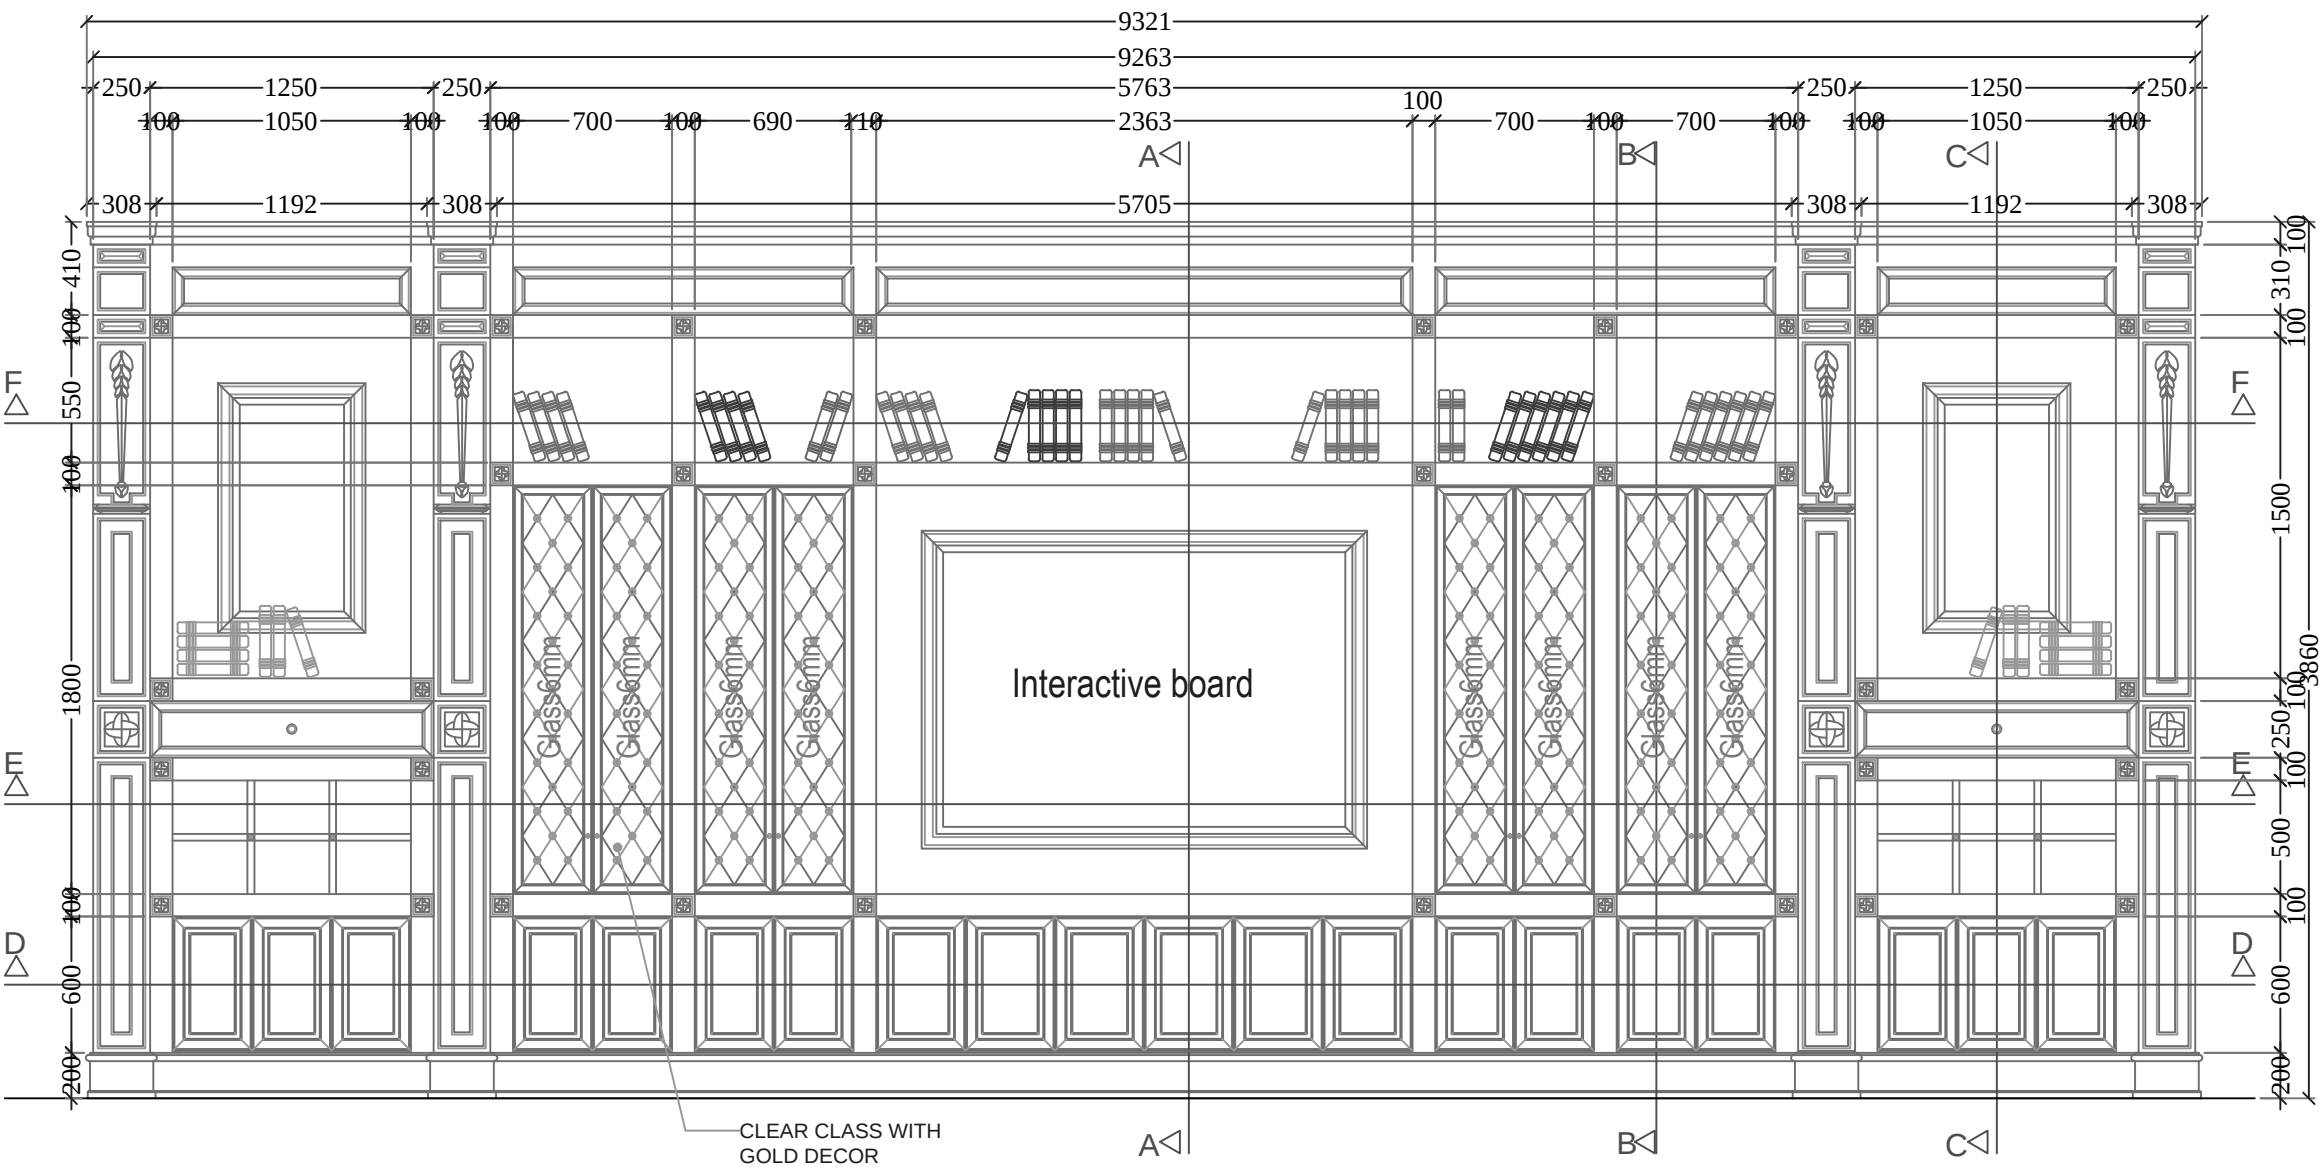

NOTES

No.	DESCRIPTION
1.	- ALL DIMENSIONS ARE IN MM* UNLESS OTHERWISE INDICATED.
2.	- ALL LEVELS ARE IN METERS UNLESS OTHERWISE INDICATED.
3.	- ALL ACCESSORIES, WOOD, VENEER, FINISH, GLASS etc , AS PER SUBMIT

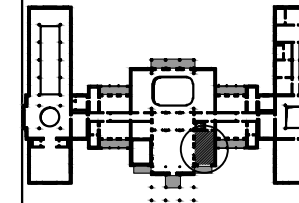

Consultant :



Contractor :

ATCCO

Arab Towers Contracting Company

Manufacturer :



Sections Wood
Works Co.

P.O.Box : 4777858 Amman-Jordan

Project Name :

Eng.Ziad Manaseer
Residential Palace

Drawing Title :

Training Class 209
Cabinet Elevation

Finish: RAL 1013

Designed By : Walaa Hamdan

Checked By : Munther

Drawing No.: ZSDN-96

Sheet No. : 7 /14

Sheet Size : A2

Scale : Not to scale

Date : 23/3/2016

Rev. : 4