
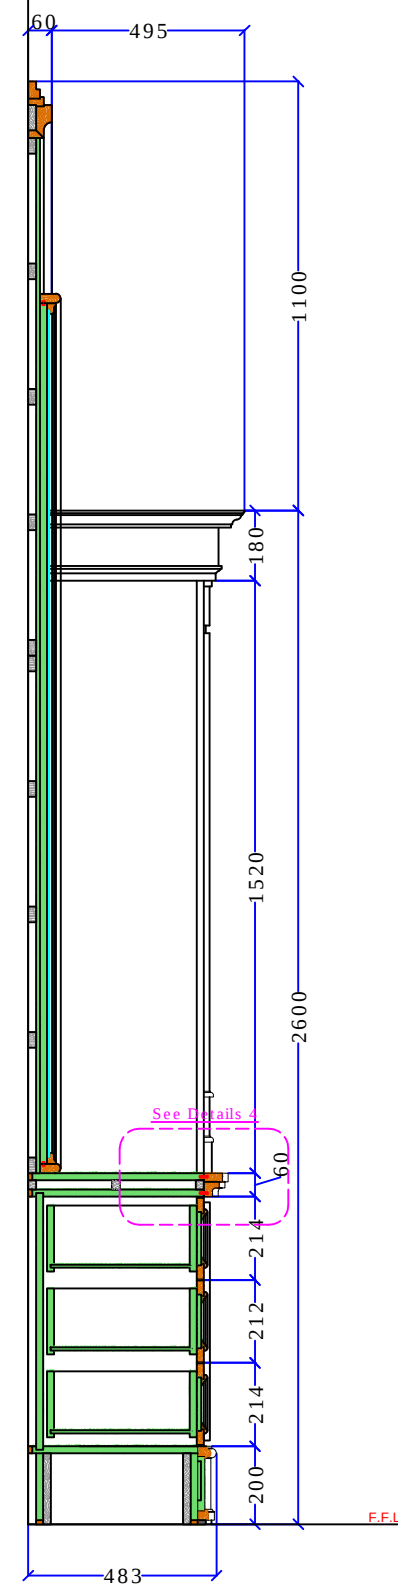
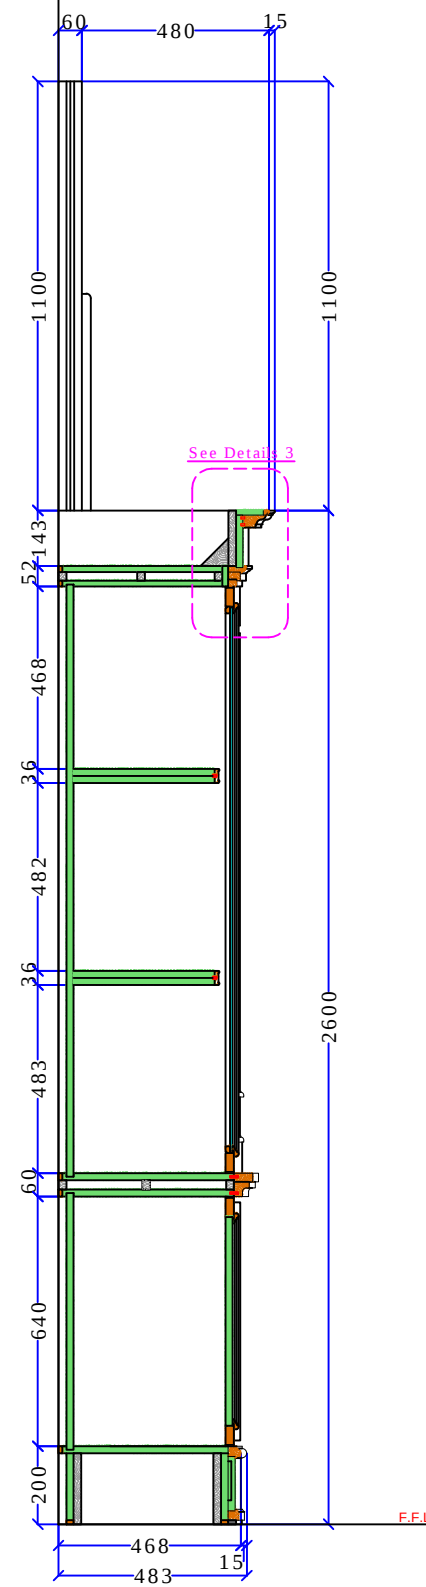
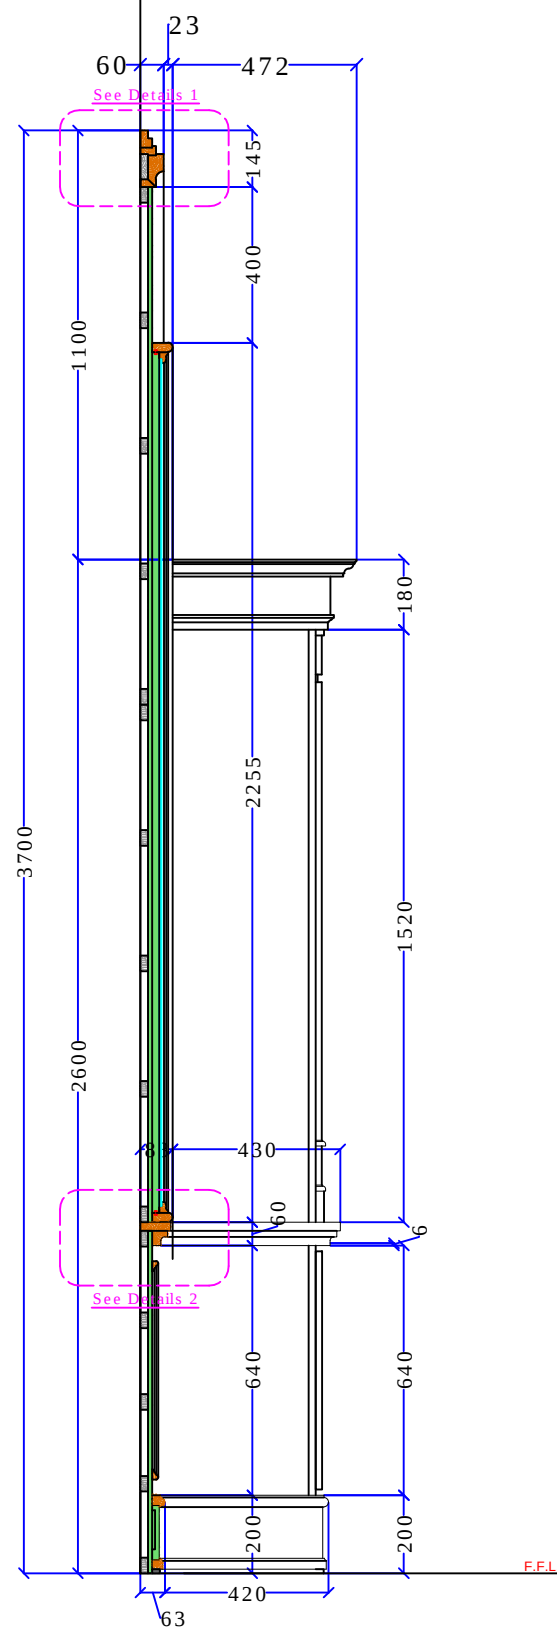


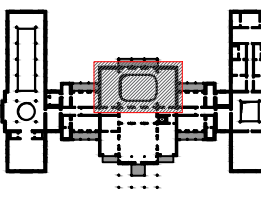

NOTES			
No.	DESCRIPTION		
1.	- ALL DIMENSIONS ARE IN MM'S UNLESS OTHERWISE INDICATED.		
2.	- ALL LEVELS ARE IN METERS UNLESS OTHERWISE INDICATED.		
3.	- ALL ACCESSORIES,WOOD,VENNER,FINISH, GLASS etc , AS PER SUBMIT		
			
REVISIONS			
No.	DESCRIPTION	DATE	APPROVED
1.			
2.			
Submitted Date:		Revision No.	
Consultant :			
			
Contractor :			
ATCCO			
Arab Towers Contracting Company			
Manufacturer :			
			
Sections Wood Works Co.			
P.O.Box : 4777858 Amman-Jordan			
Project Name :			
Eng.Ziad Manaseer Residential Palace			
Drawing Title :			
Shop Drawing 210 Sections			
Finish :			
Walnut			
Designed By :	M.T		
Checked By :	Munther		
Drawing No.:	ZSDN-125		
Sheet No. :	9/10		
Sheet Size :	A2		
Scale :	Not to scale		
Date :	18/04/2016		
Rev. :	01		