


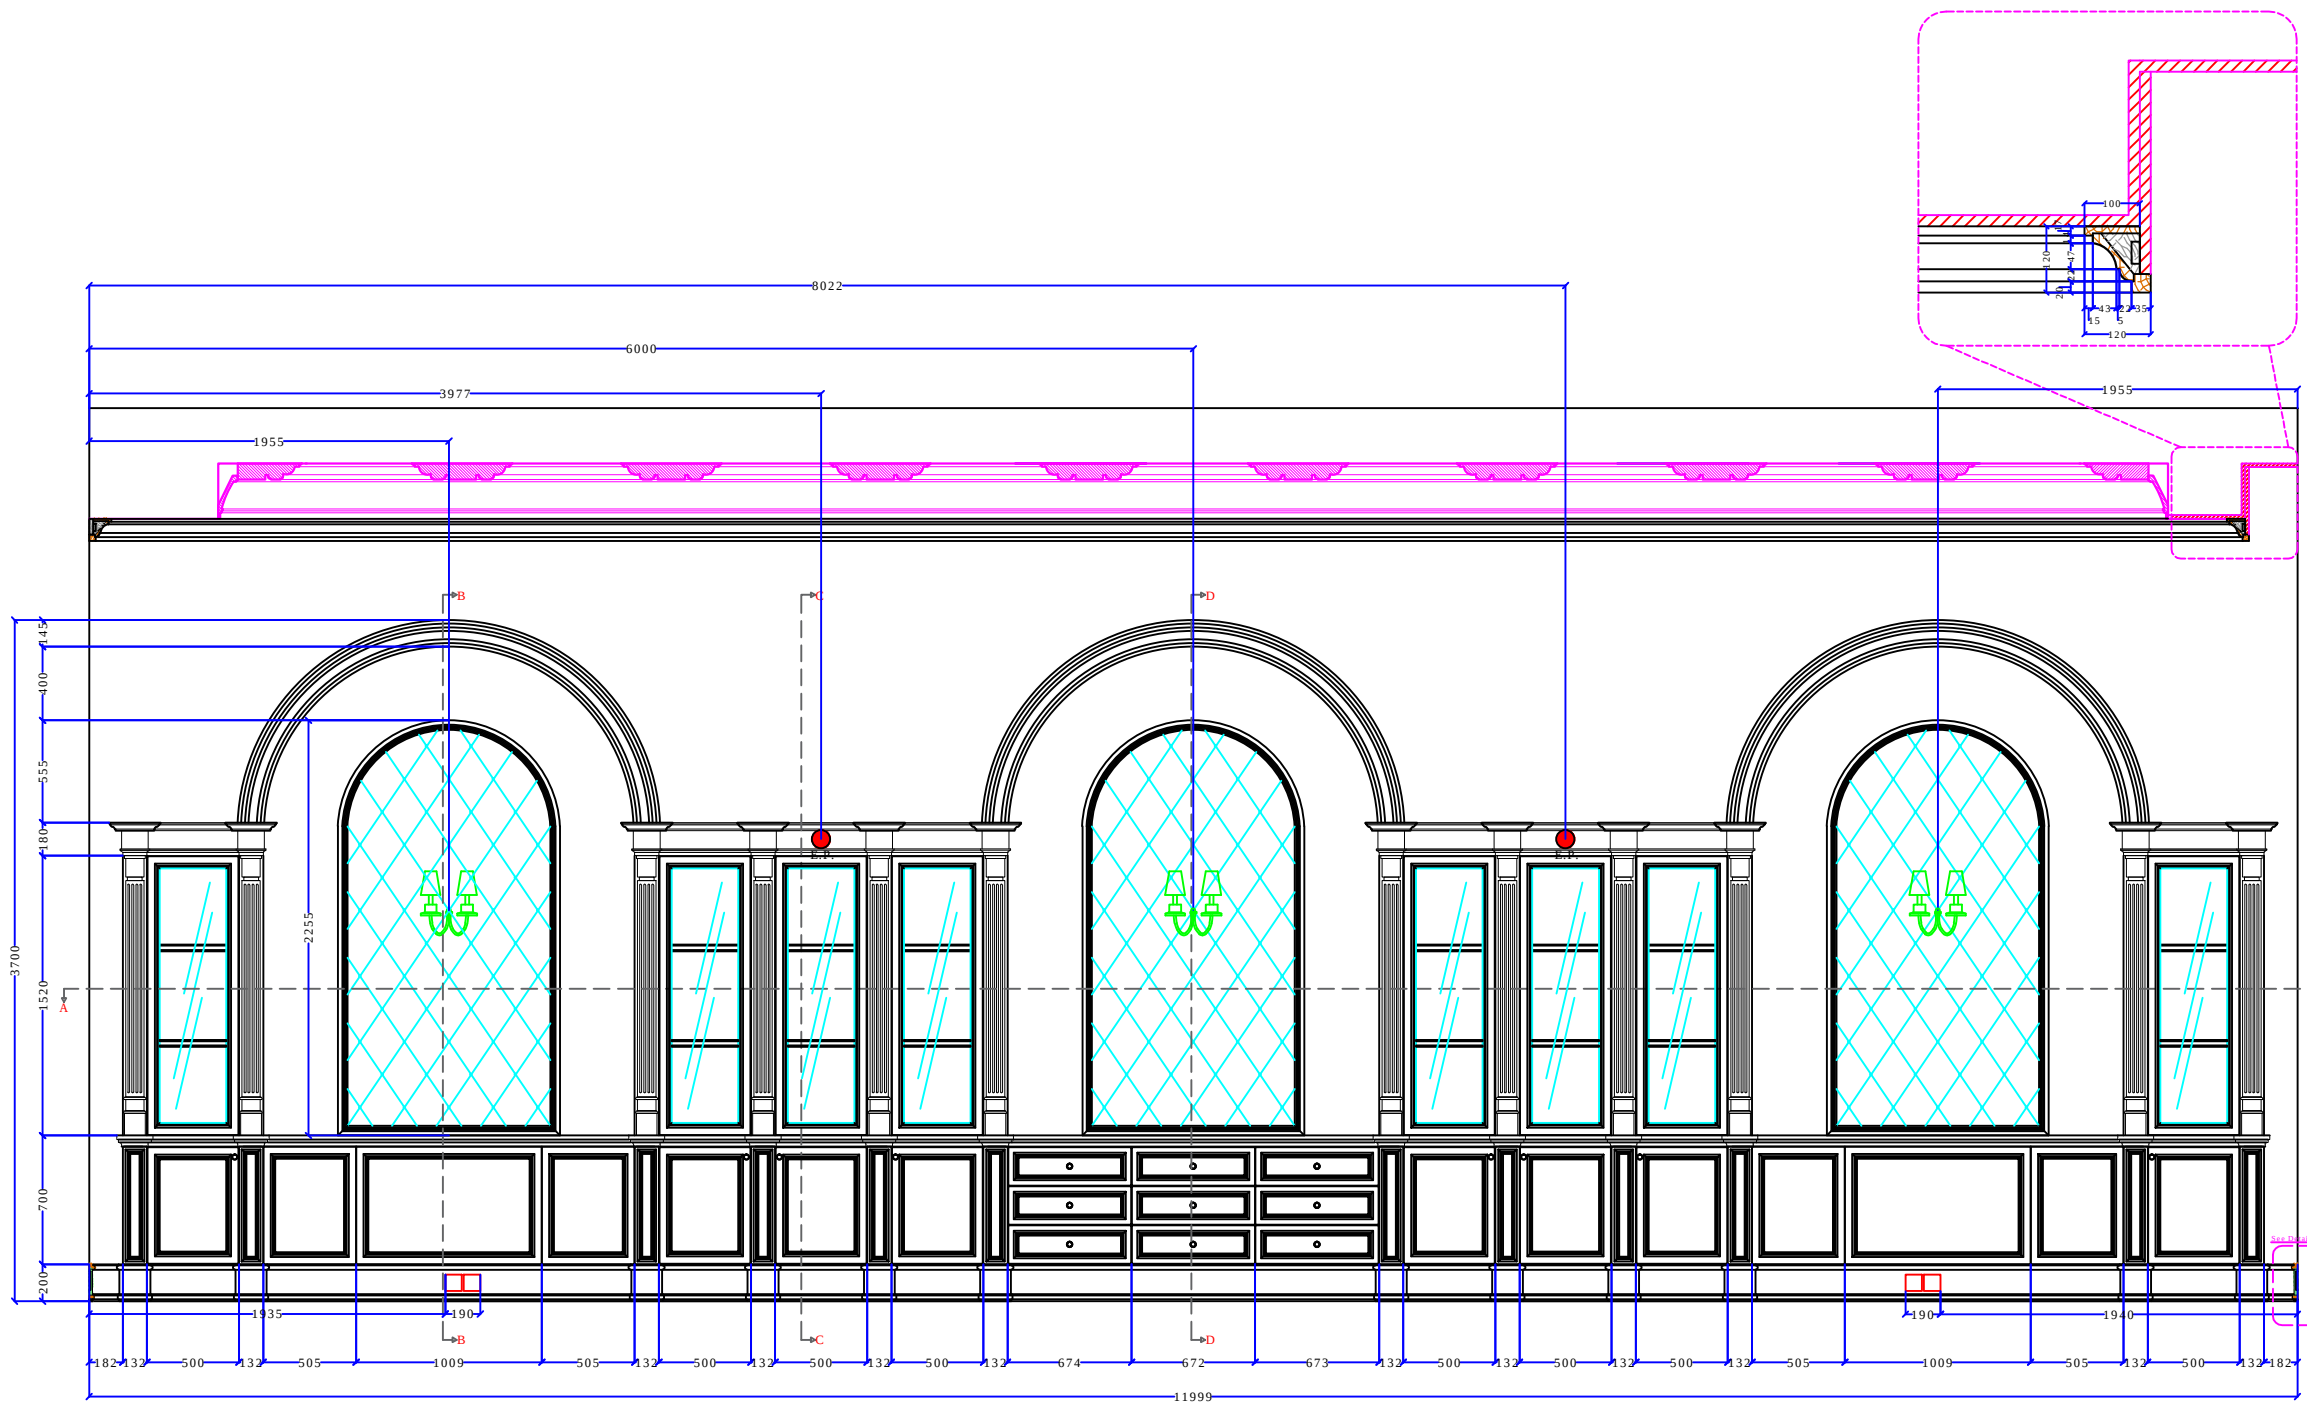


Elevation (F-F)

E.P. : Electrical Point

NOTES

No.	DESCRIPTION
1.	- ALL DIMENSIONS ARE IN MM'S UNLESS OTHERWISE INDICATED.
2.	- ALL LEVELS ARE IN METERS UNLESS OTHERWISE INDICATED.
3.	- ALL ACCESSORIES, WOOD, VENEER, FINISH, GLASS etc , AS PER SUBMIT

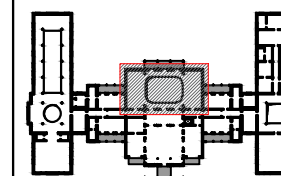

REVISIONS

No.	DESCRIPTION	DATE	APPROVED
1.			
2.			
Submitted Date:		Revision No.	

Consultant :



Contractor :

ATCCO

Arab Towers Contracting Company

Manufacturer :



Sections Wood Works Co.

P.O.Box : 4777858 Amman-Jordan

Project Name :

Eng.Ziad Manaseer
Residential Palace

Drawing Title :

Shop Drawing 210
Elevation

Finish :

Walnut

Designed By : M.T

Checked By : Munther

Drawing No.: ZSDN-125

Sheet No. : 7/10

Sheet Size : A2

Scale : Not to scale

Date : 18/04/2016

Rev. : 01