
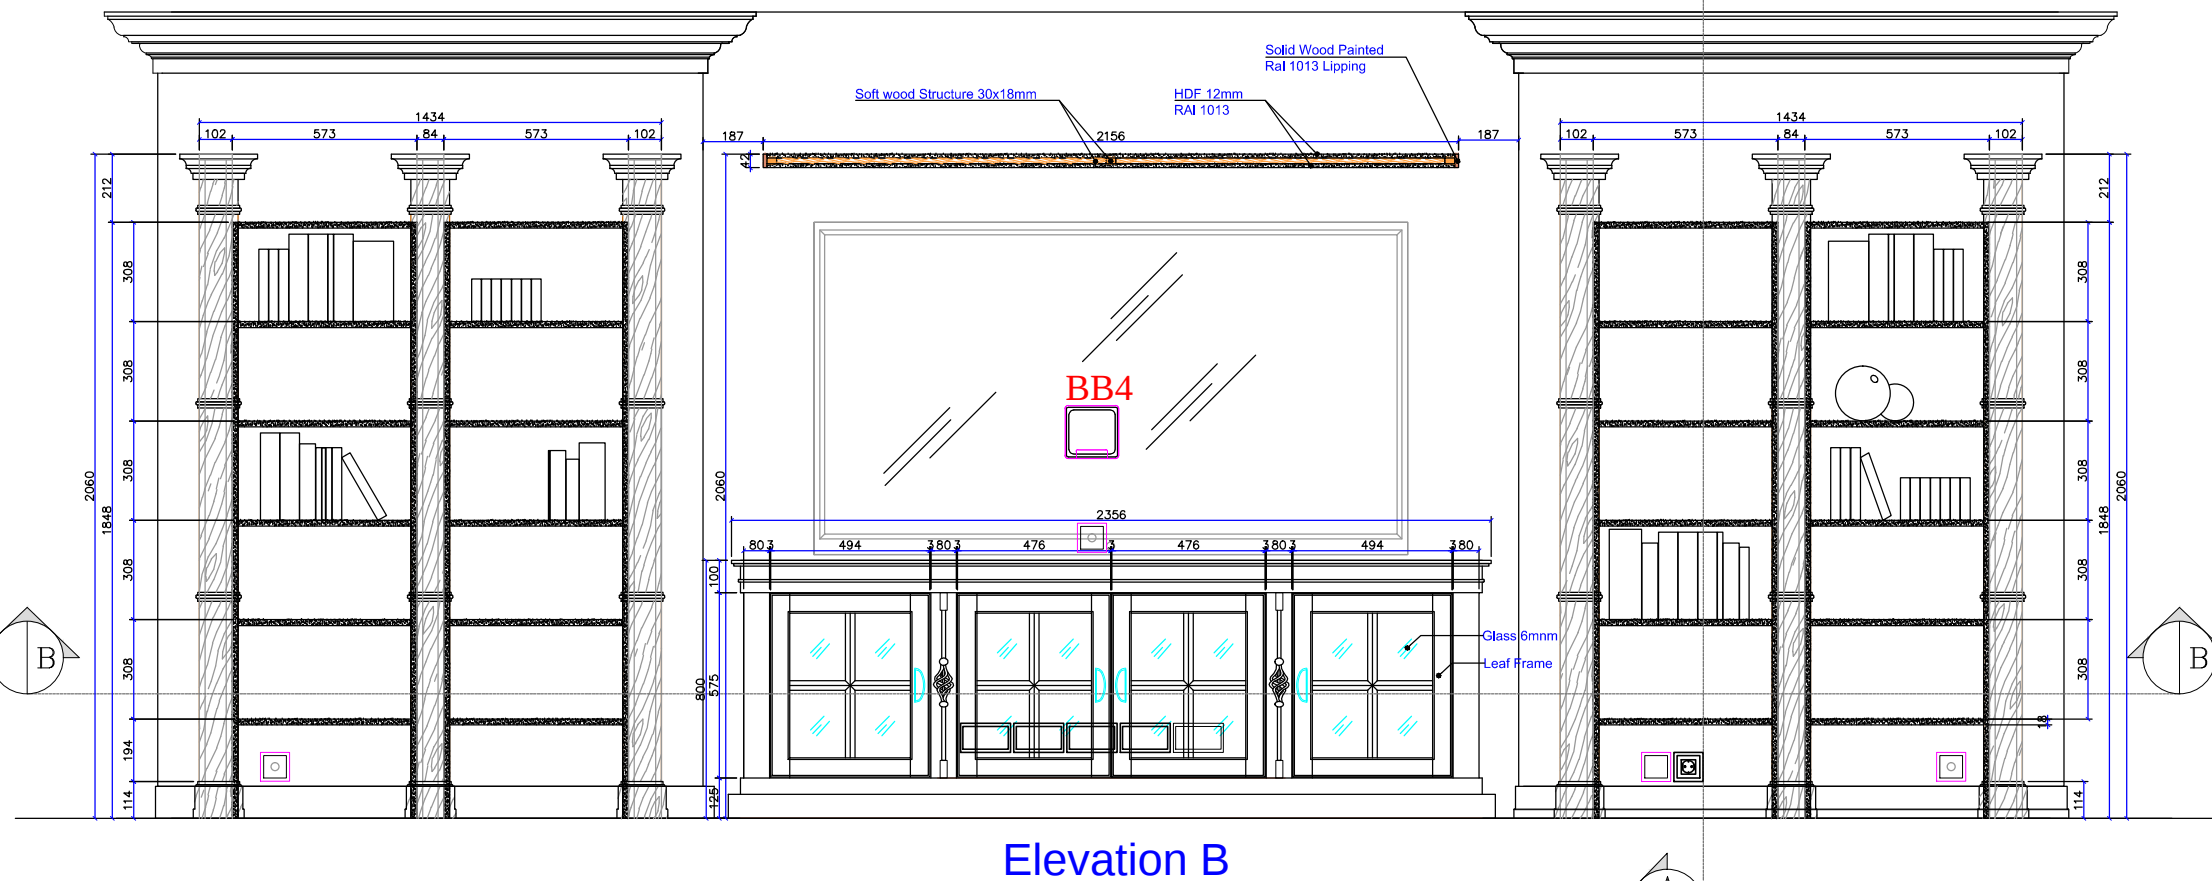


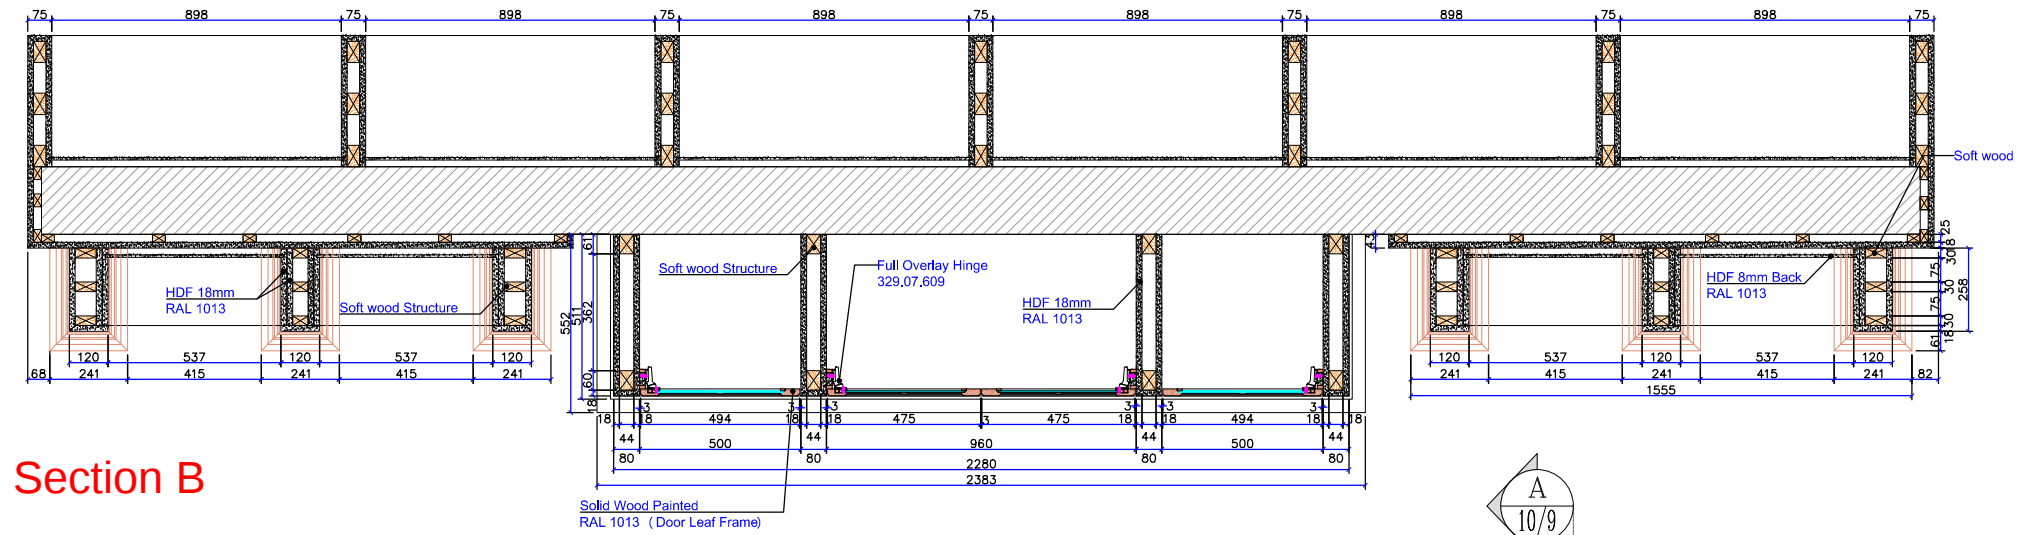

NOTES

No.	DESCRIPTION
1.	- ALL DIMENSIONS ARE IN MM'S UNLESS OTHERWISE INDICATED.
2.	- ALL LEVELS ARE IN METERS UNLESS OTHERWISE INDICATED.
3.	- ALL ACCESSORIES, WOOD, VENEER, FINISH, GLASS etc , AS PER SUBMIT

REVISIONS

No.	DESCRIPTION	REV.	DATE
1.		00	24/1/2016
2.			
Submitted Date:		Revision No.	

Consultant :



Contractor :

ATCCO

Arab Towers Contracting Company

Manufacturer :



Sections Wood Works Co.

P.O.Box : 4777858 Amman-Jordan

Project Name :

Eng.Ziad Manaseer
Residential Palace

Drawing Title :

Shop Drawing 231
Cabinet details

Designed By : A.Ramadan

Checked By : Munther

Drawing No.: ZSDN-92

Sheet No. : 7 /9

Sheet Size : A2

Scale : Not to scale

Date : 24/1/2016

Rev. : 1