



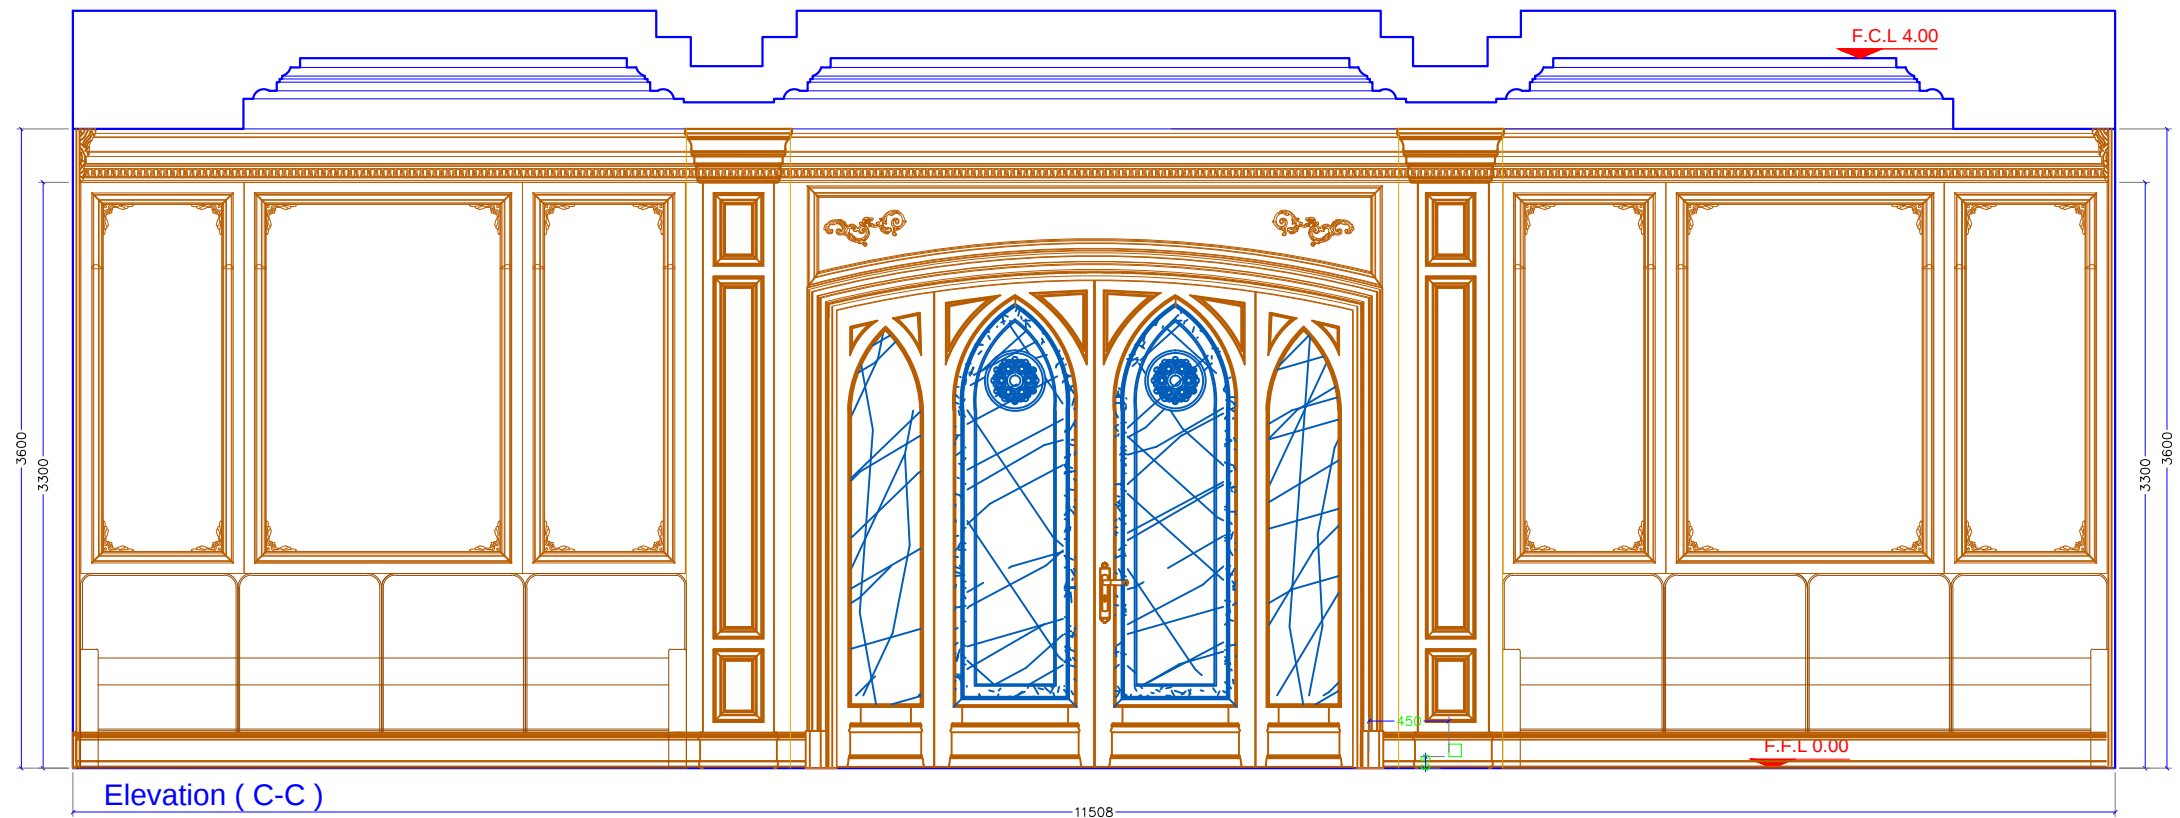

Elevation (C-C)

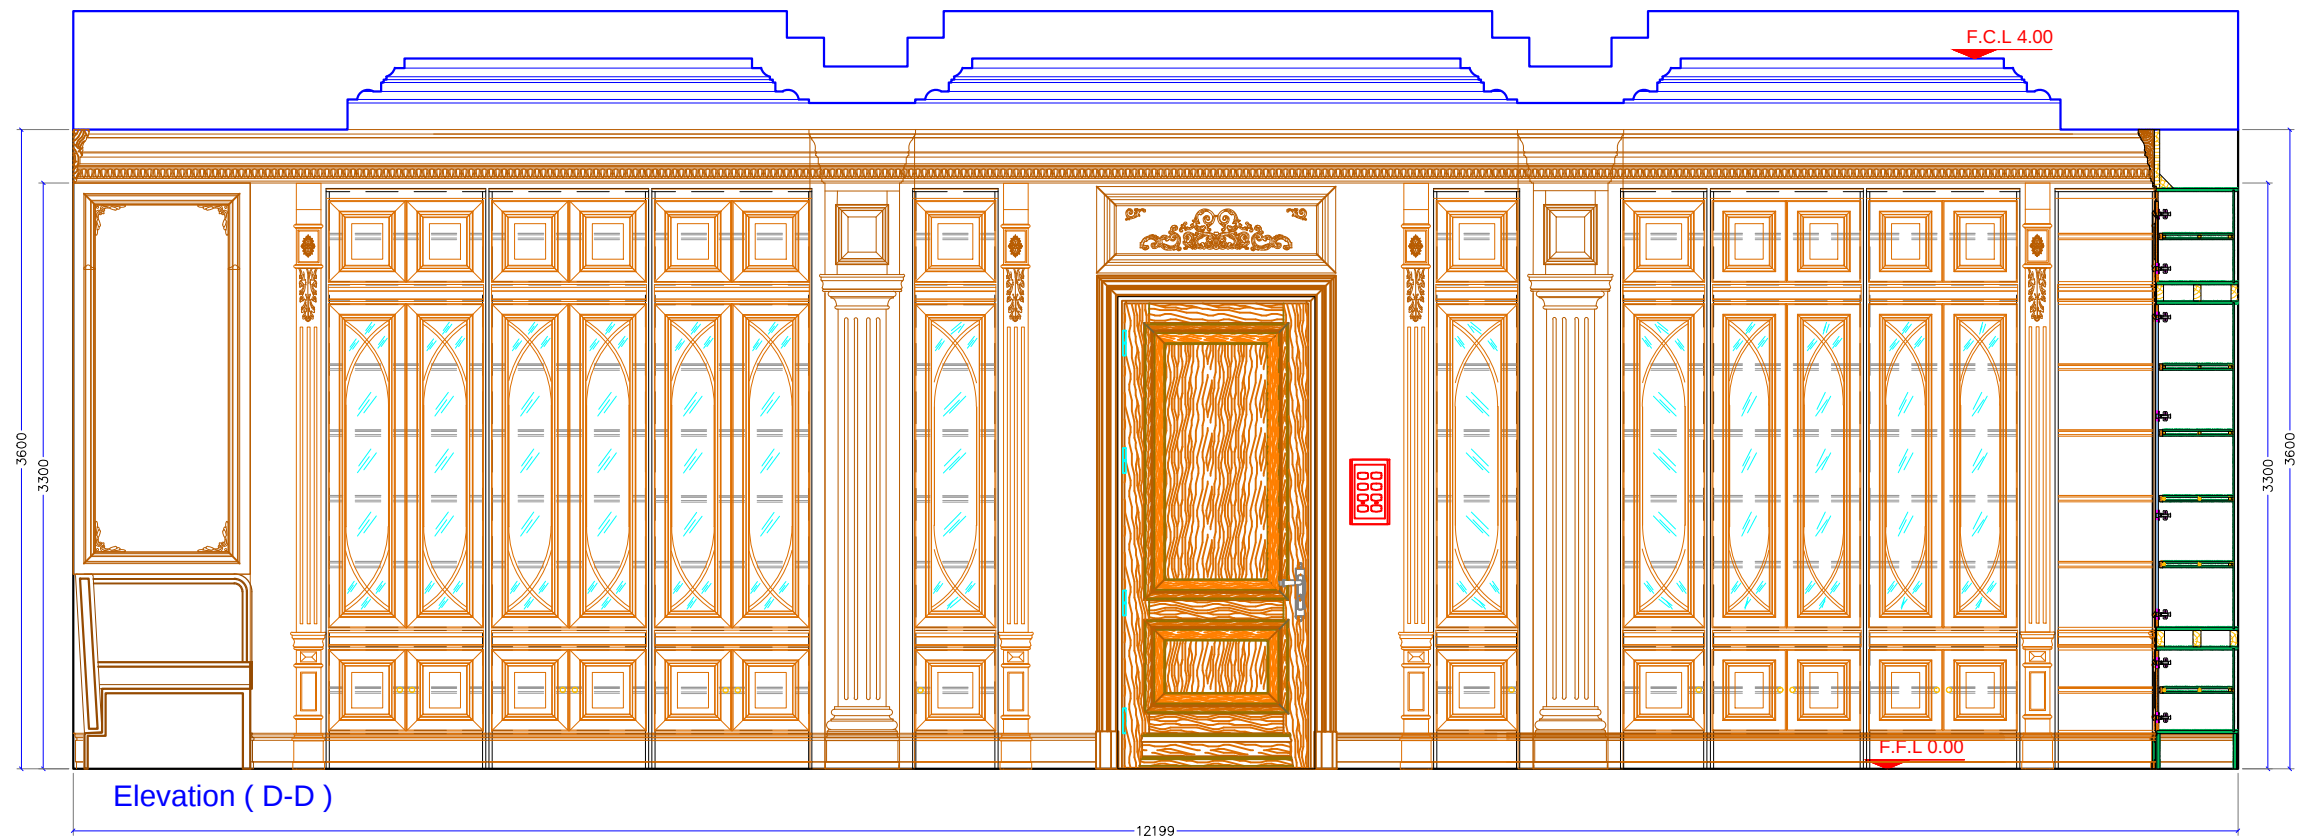

Elevation (D-D)

NOTES

No.	DESCRIPTION
1.	- ALL DIMENSIONS ARE IN MM's UNLESS OTHERWISE INDICATED.
2.	- ALL LEVELS ARE IN METERS UNLESS OTHERWISE INDICATED.
3.	- ALL ACCESSORIES,WOOD,VENNER,FINISH, GLASS ets , AS PER SUBMIT

REVISIONS

No.	DESCRIPTION	DATE	APPROVED
1.			
2.			
Submitted Date:		Revision No.	

Consultant :



Contractor :

ATCCO

Arab Towers Contracting Company

Manufacturer :



Sections Wood Works Co.

P.O.Box : 4777858 Amman-Jordan

Project Name :

Eng.Ziad Manaseer
Residential Palace

Drawing Title :

Shop Drawing 310
Elevations

Designed By : A.Ramadan

Checked By : Munther

Drawing No.: ZSDN-71

Sheet No. : 4/11

Sheet Size : A2

Scale : Not to scale

Date : 15/12/2015

Rev. : 0