



Front view

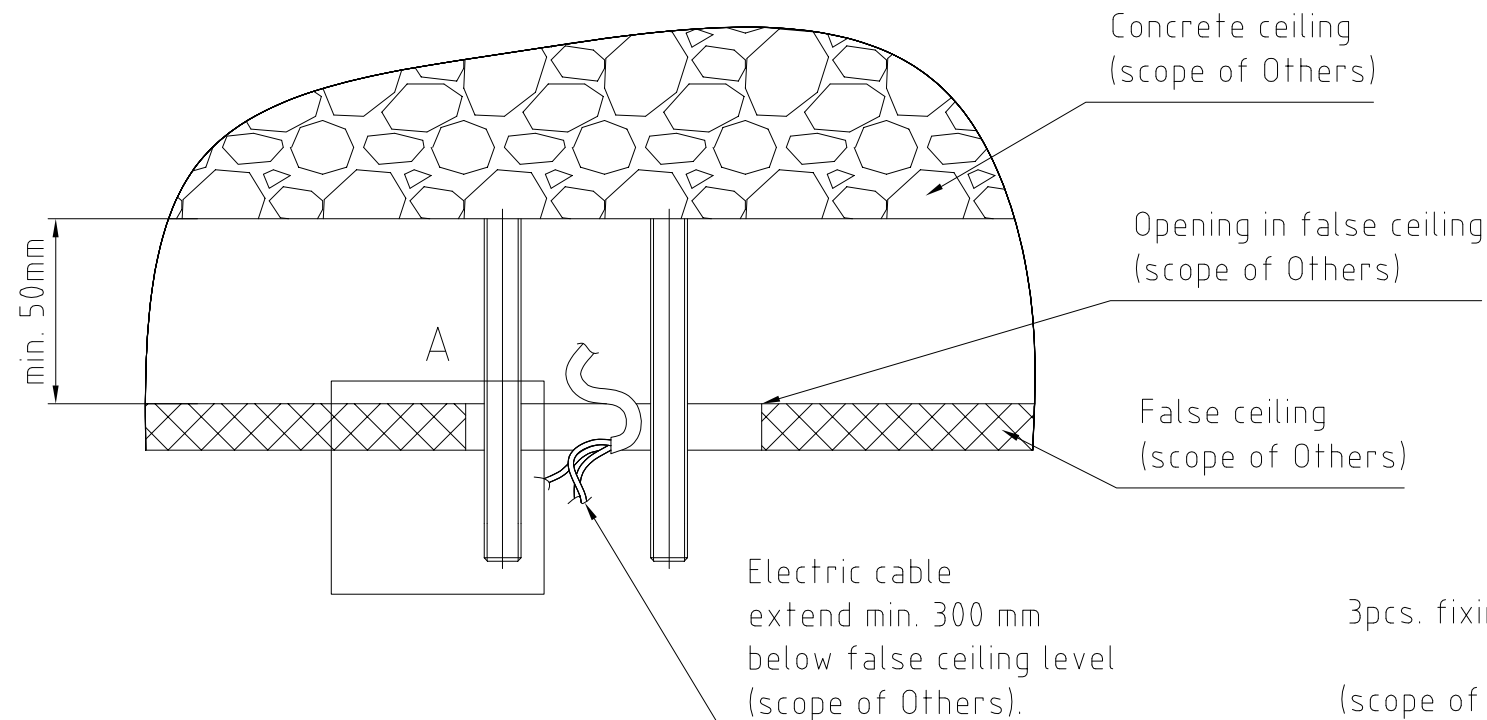


A (1:1)

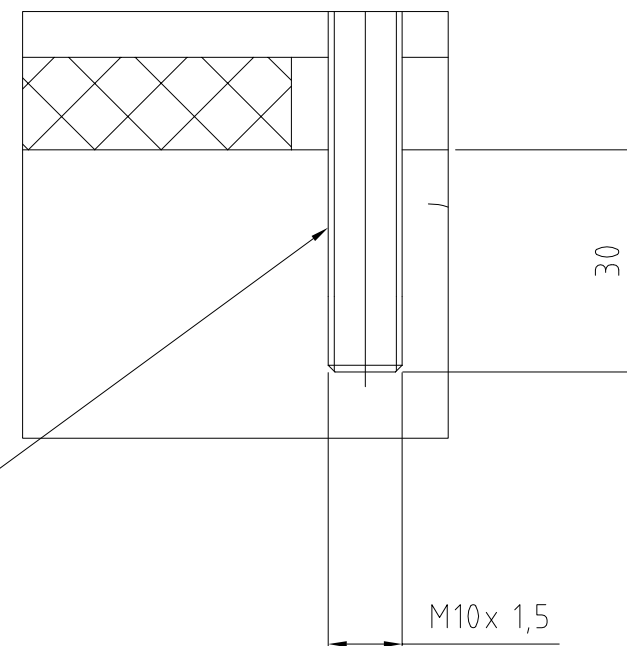

3pcs. fixing point
M10x1,5
(scope of Others)

RCP view

L, N, PE
Electric power
supply connection 230V, 60Hz
SiHF 3 x 1,5mm², 300/500V
Trailing edge suitable for ELV
(scope of Others)

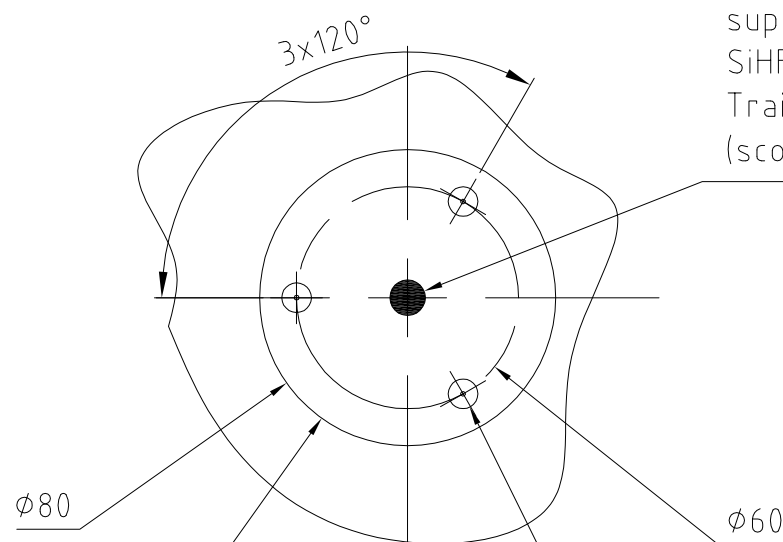

Opening in false ceiling
(scope of Others)

3pcs. fixing point
M10x1,5
(scope of Others)

Max. Tensile load including safety factor
160 kg
(scope of Others)

Design sketch
(no scale)



PROJECT NAME:
Ziad Al Manaseer Palace
LOCATION
Bed room
ITEM

We reserve the right to change the mentioned product details during the production process if necessary due to technical needs / requirements.

Lasvit retains copyright over all of the intellectual content contained and implied by this document and the design outcomes resulting from its usage. Any reproduction of this document without written authorization by Lasvit is prohibited.

NOTES:

safety coefficient $k > 4$
all placement view is RCP view

Symbol:

⊕ Fixing point

REV. DATE DESCRIPTION

Date: 27.01.2017

LASVIT
Project No.: 14-GU-019

LASVIT
Sketch No.: 12D028-07

Crystals:
full lead (Pb0)

Glass parts:
Hand Blown Bohemian Crystal Glass

Metal finish:
S.F. Nickel plated

Lights source:
18x LED /3W, 2700K
socket E14

TOTAL
WATTAGE:
54 W

Weight: approx. 120 kg

Dimensions: Ø1200x1200xOH 1800

Other:

Drawing name: Fixing drawing

Designer: Daniel Jaček

Design engineer: viktor.siedin

Approved: O.Salna/J.Vrabec

Drawing size: A3 Scale: 1:2

LASVIT