
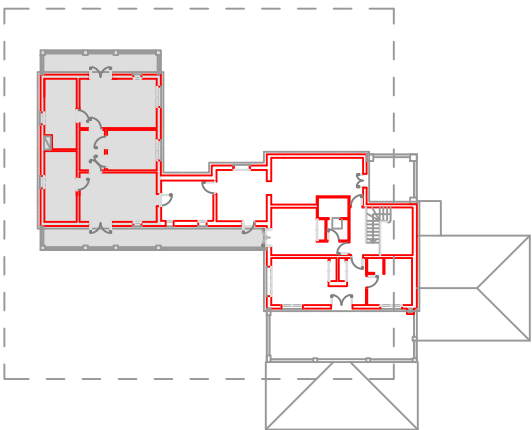


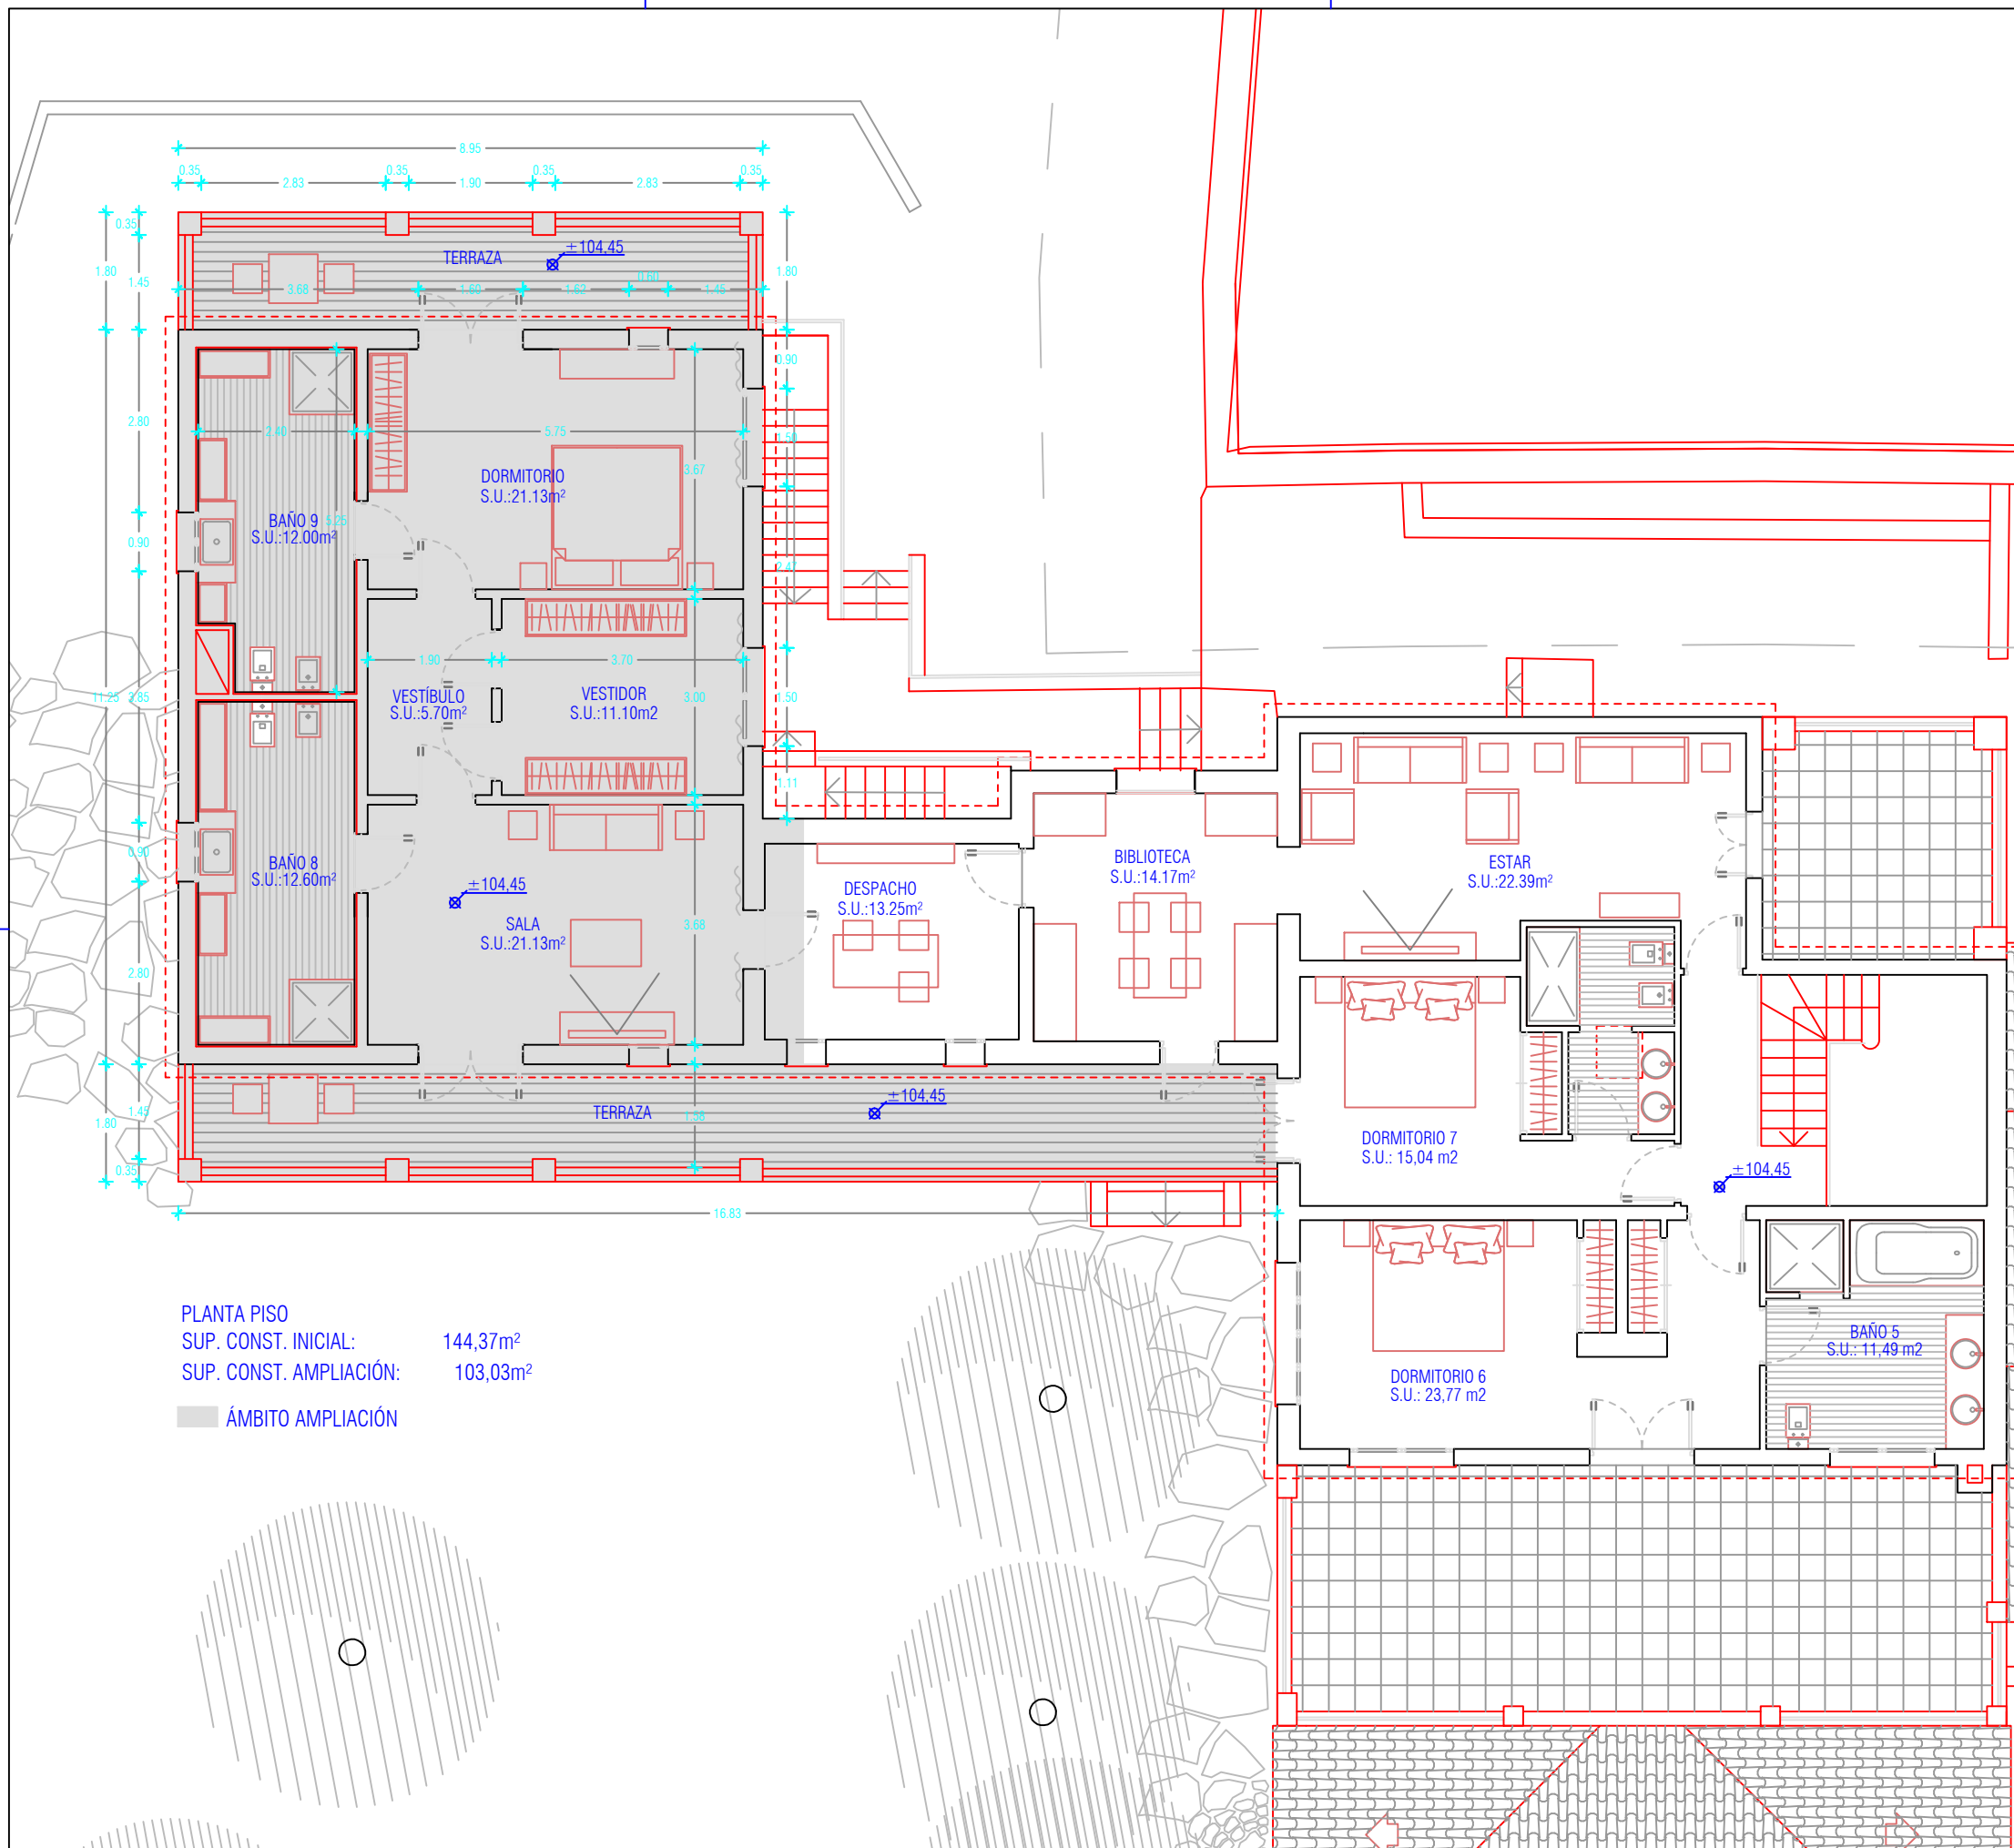

### 3.3 PLANTA PISO

1/100 (A3)