




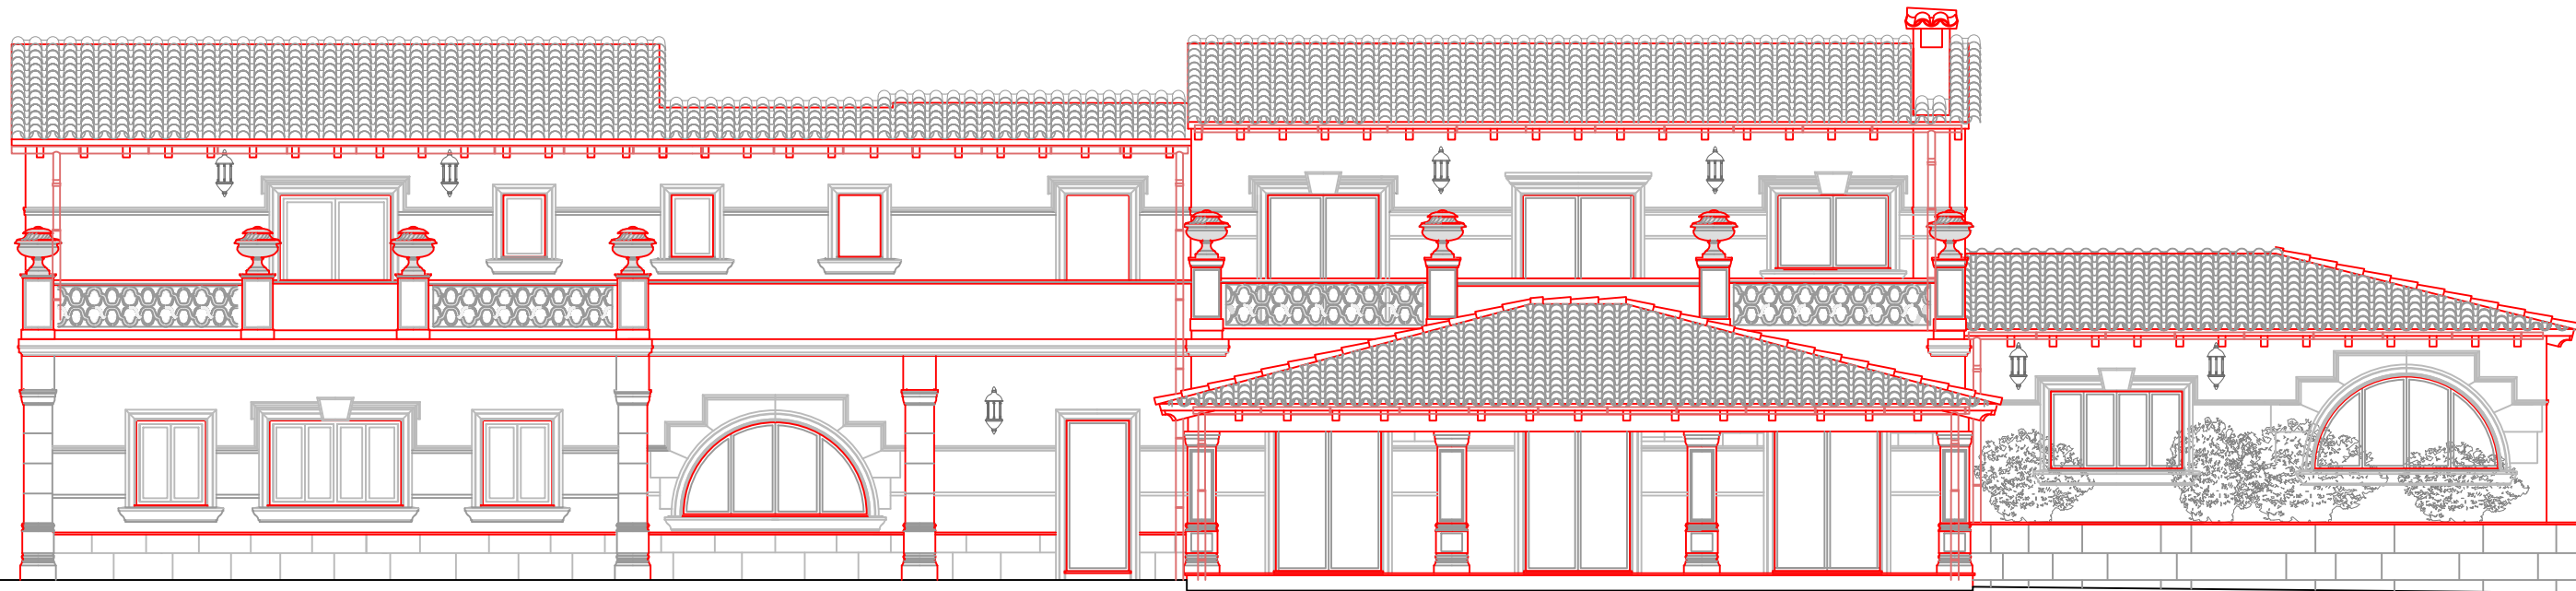

ALZADO 1

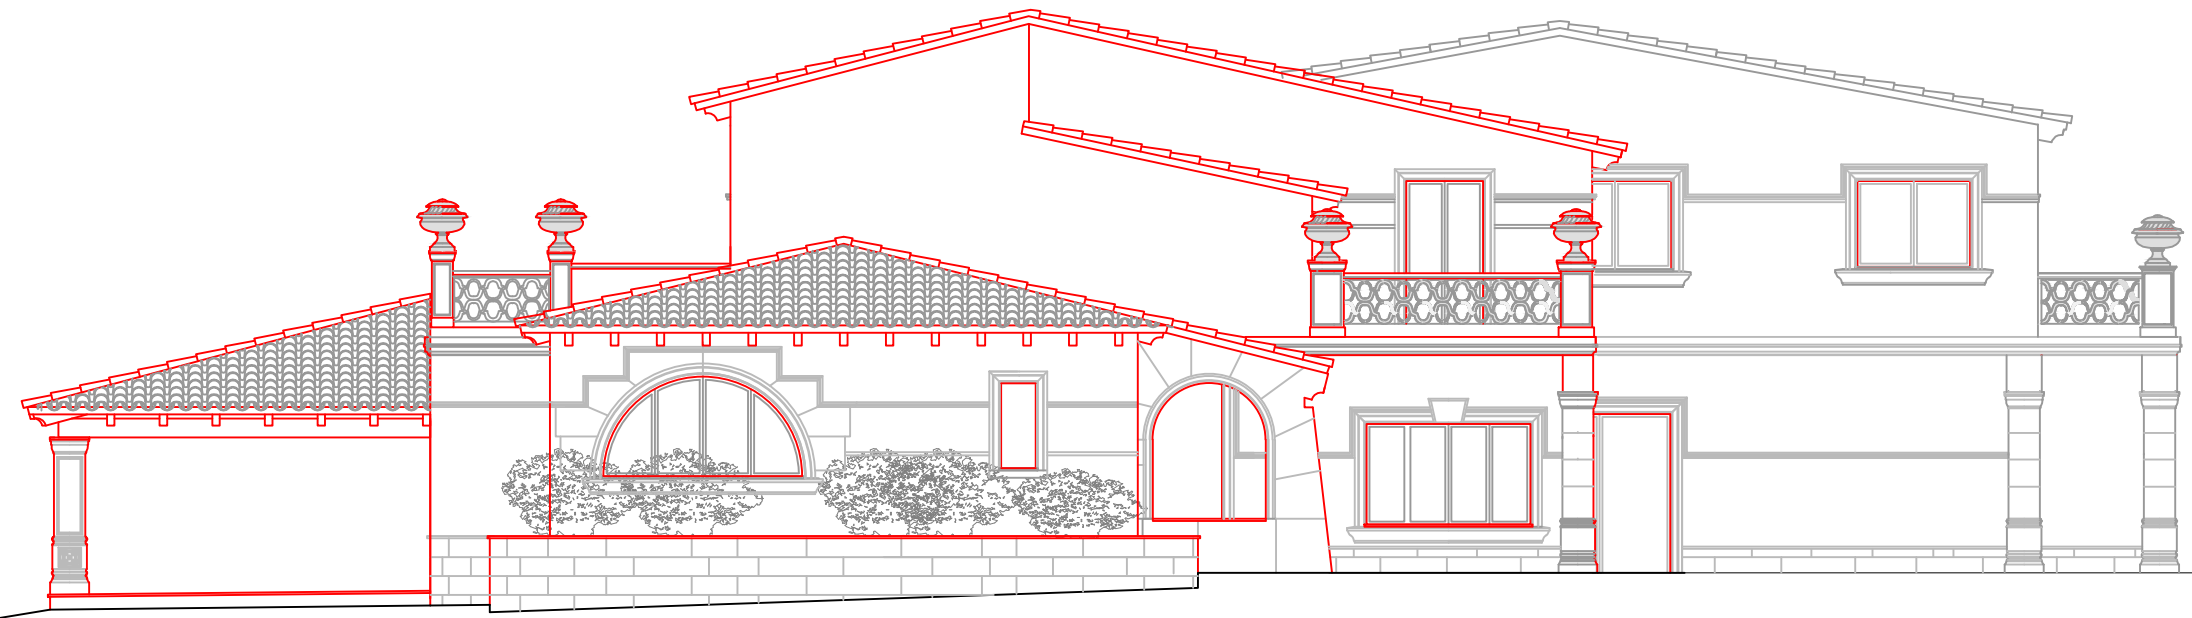

ALZADO 2

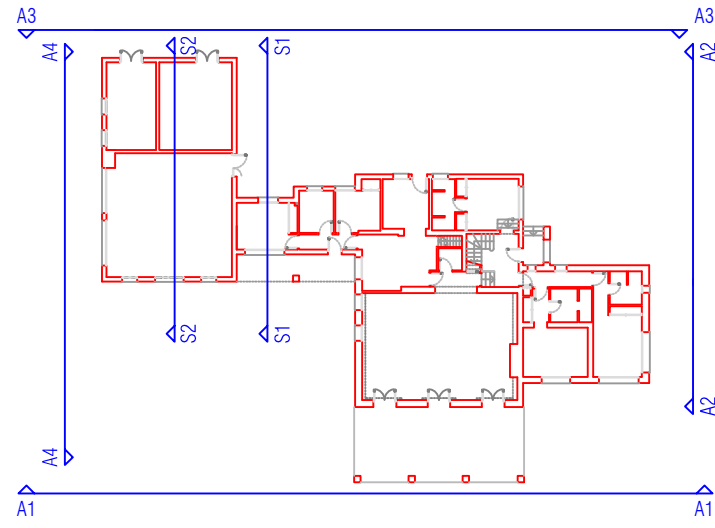

3.6 ALZADOS 1 Y 2

1/100 (A3)