




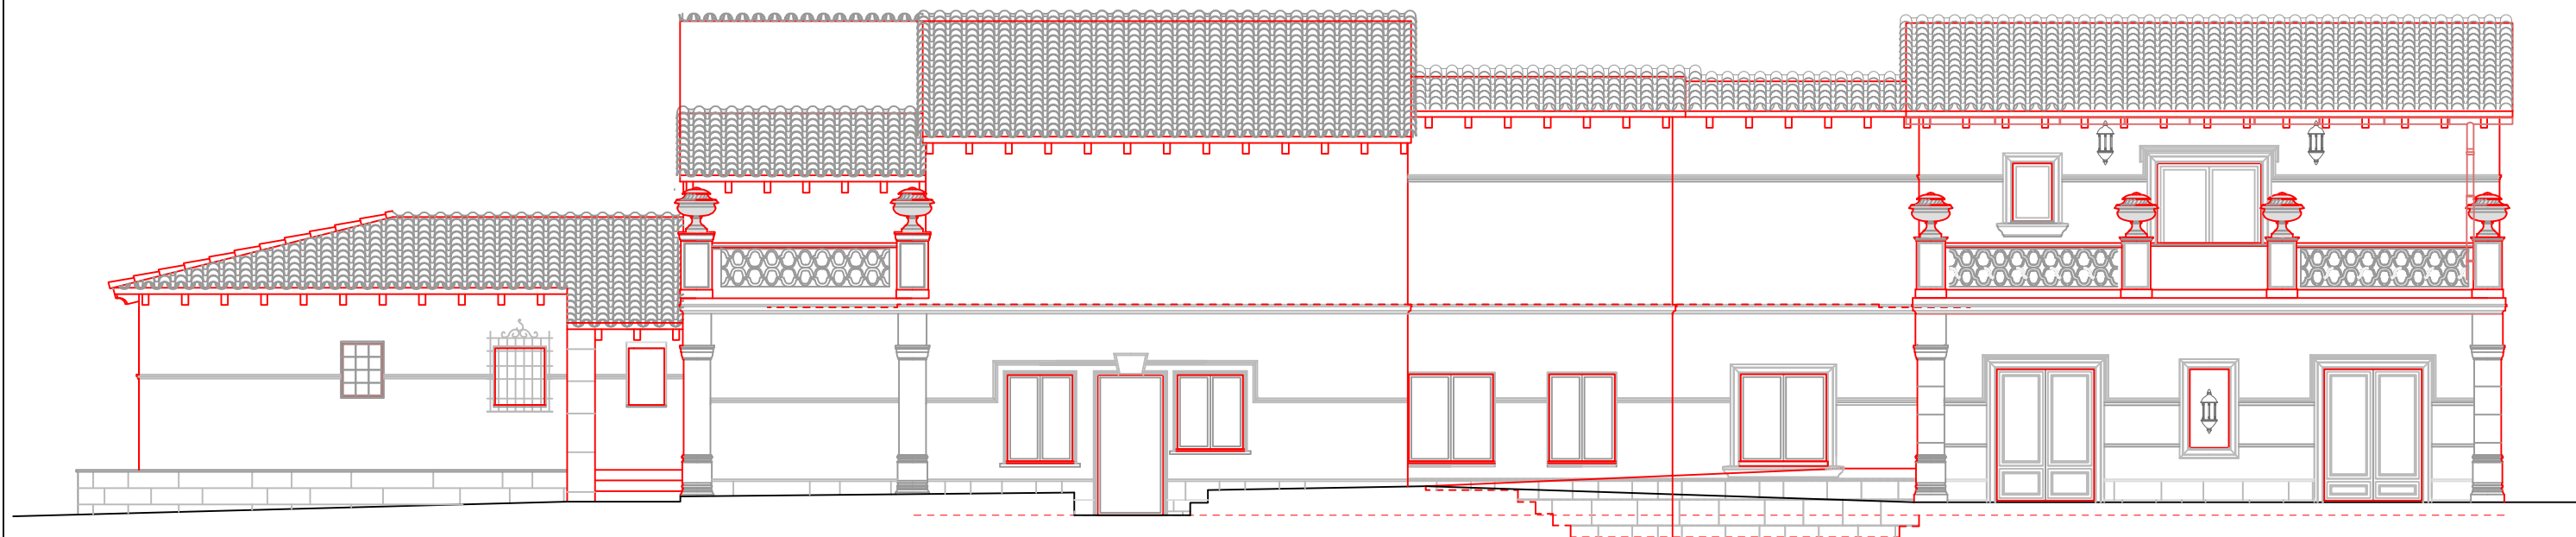

ALZADO 3

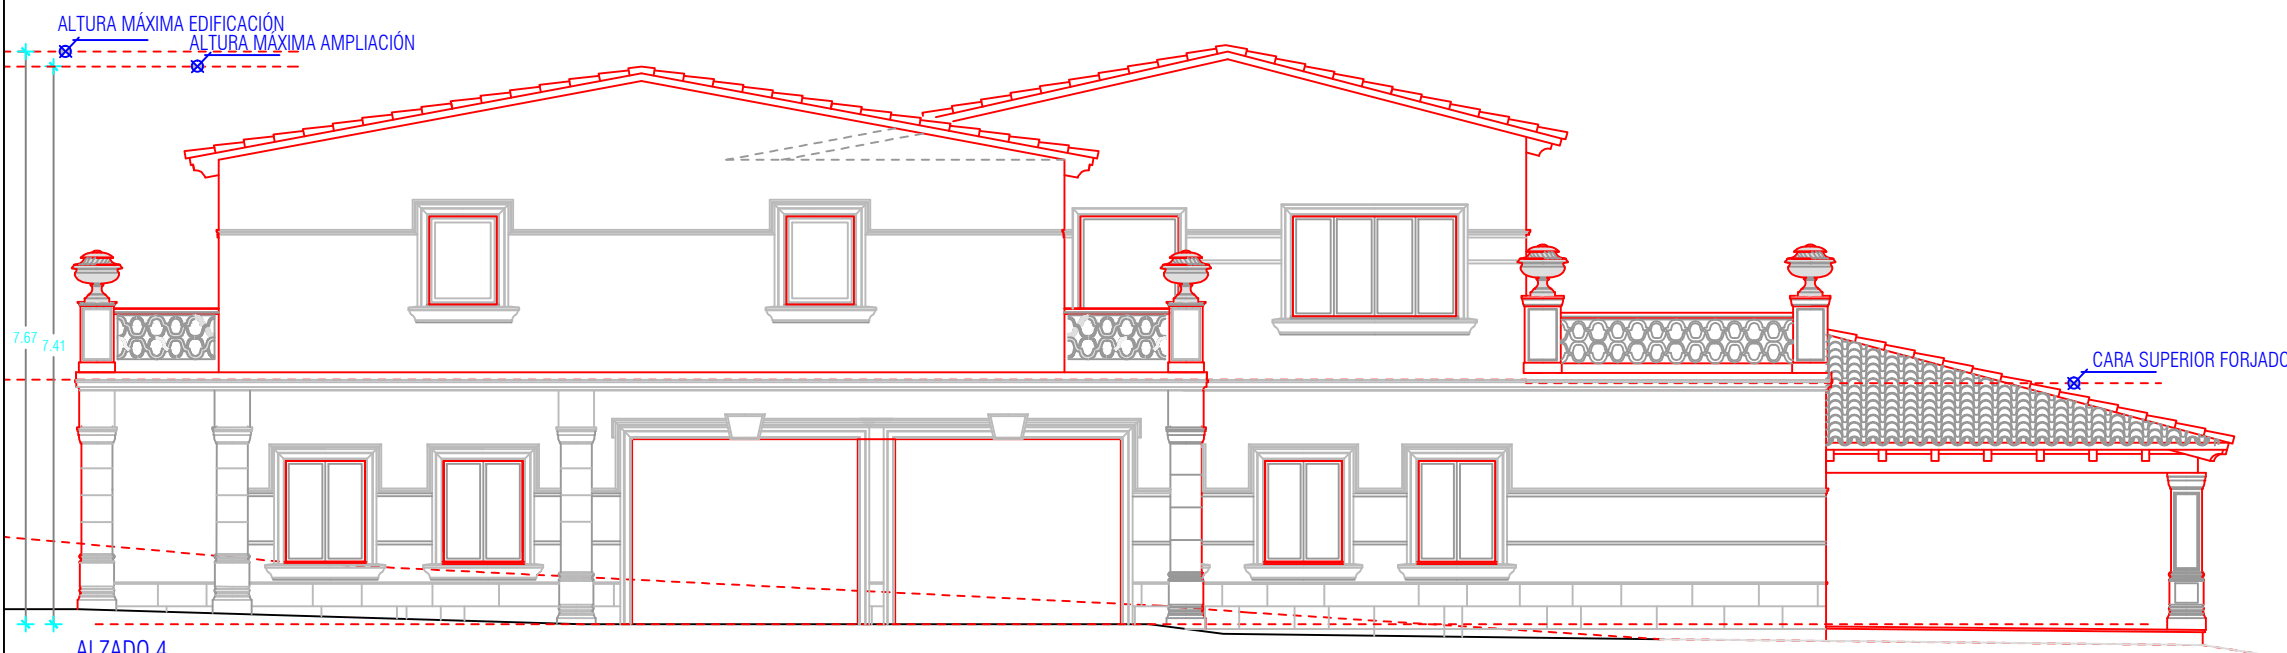

ALZADO 4

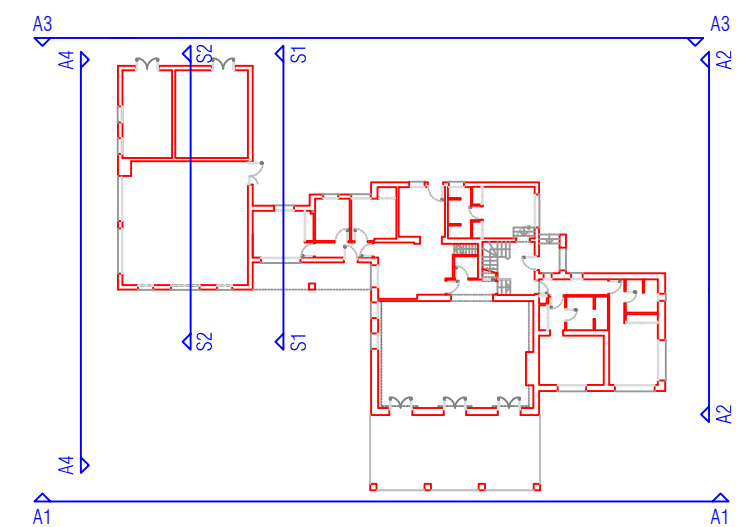

3.7 ALZADOS 3 Y 4

1/100 (A3)