
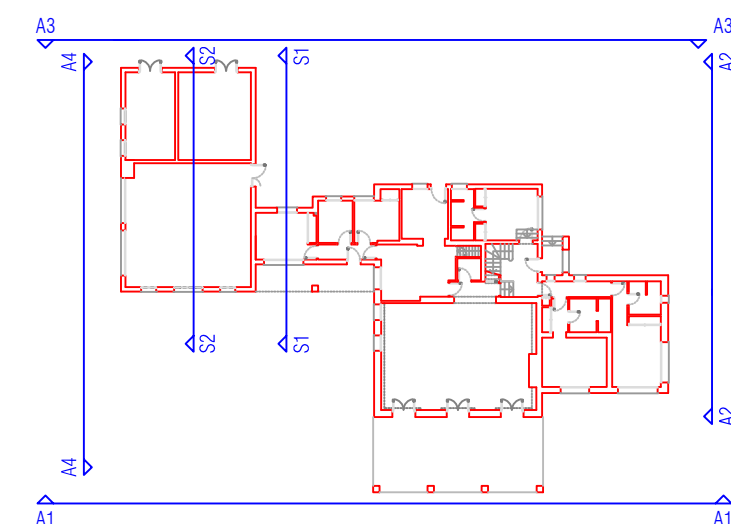
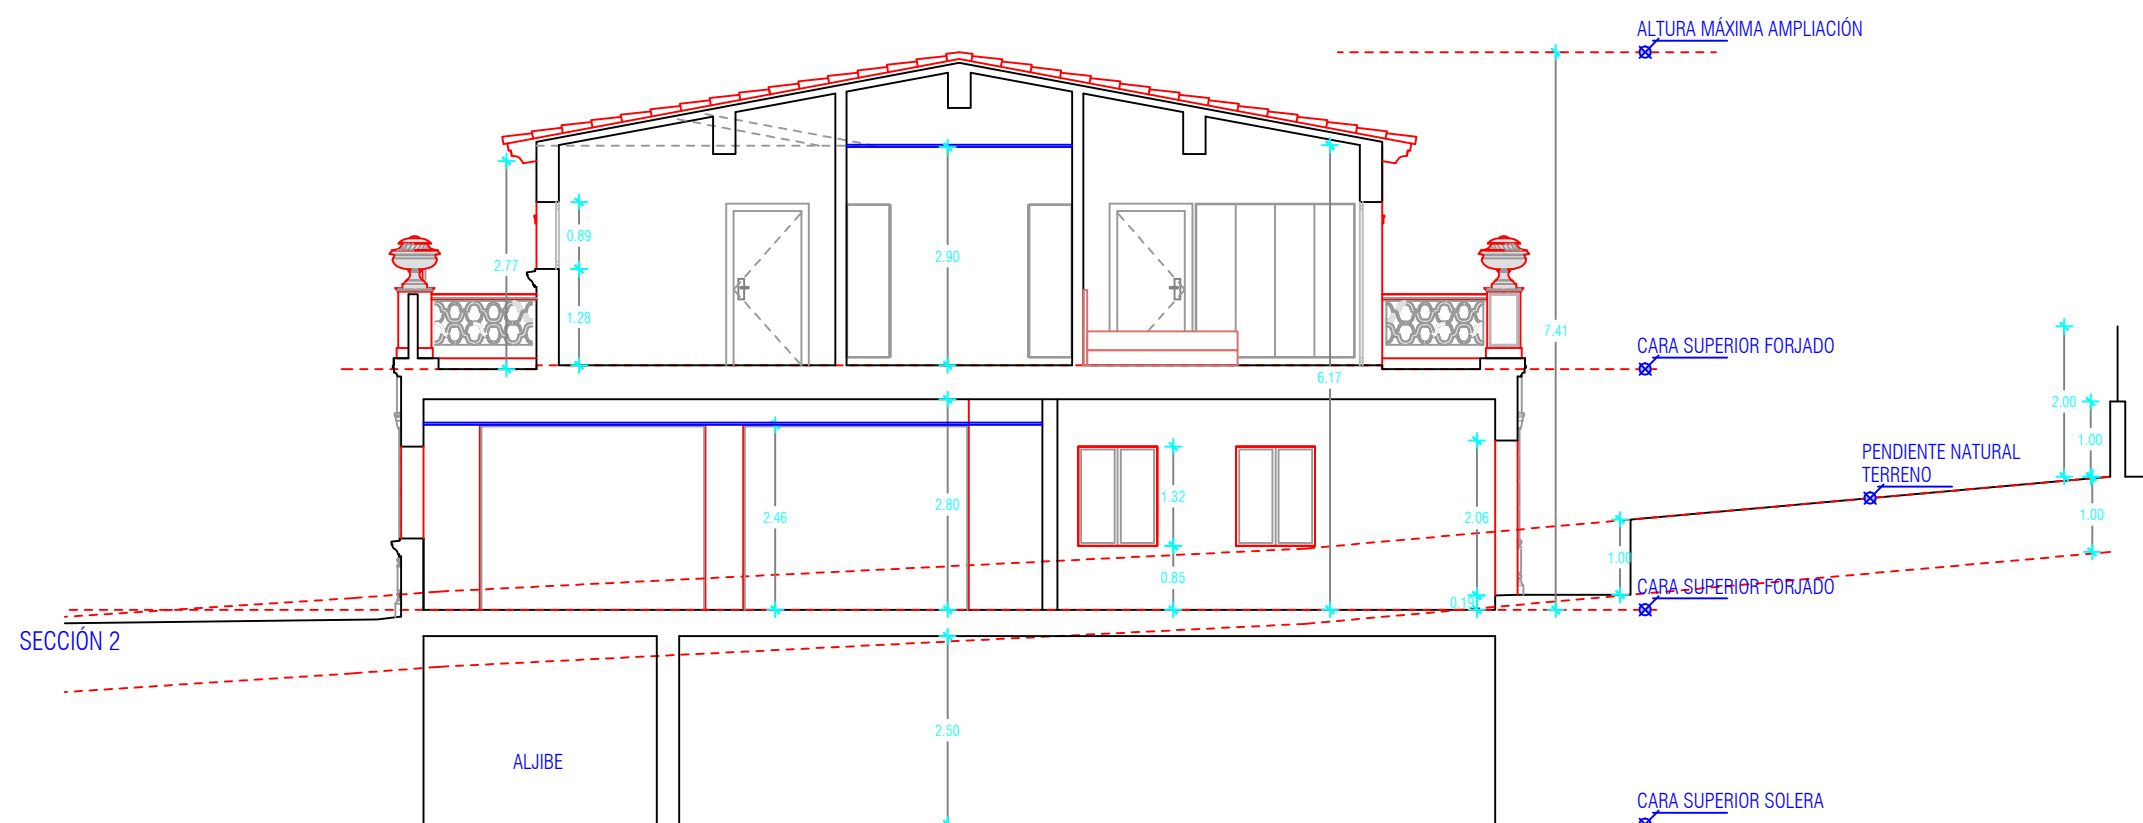


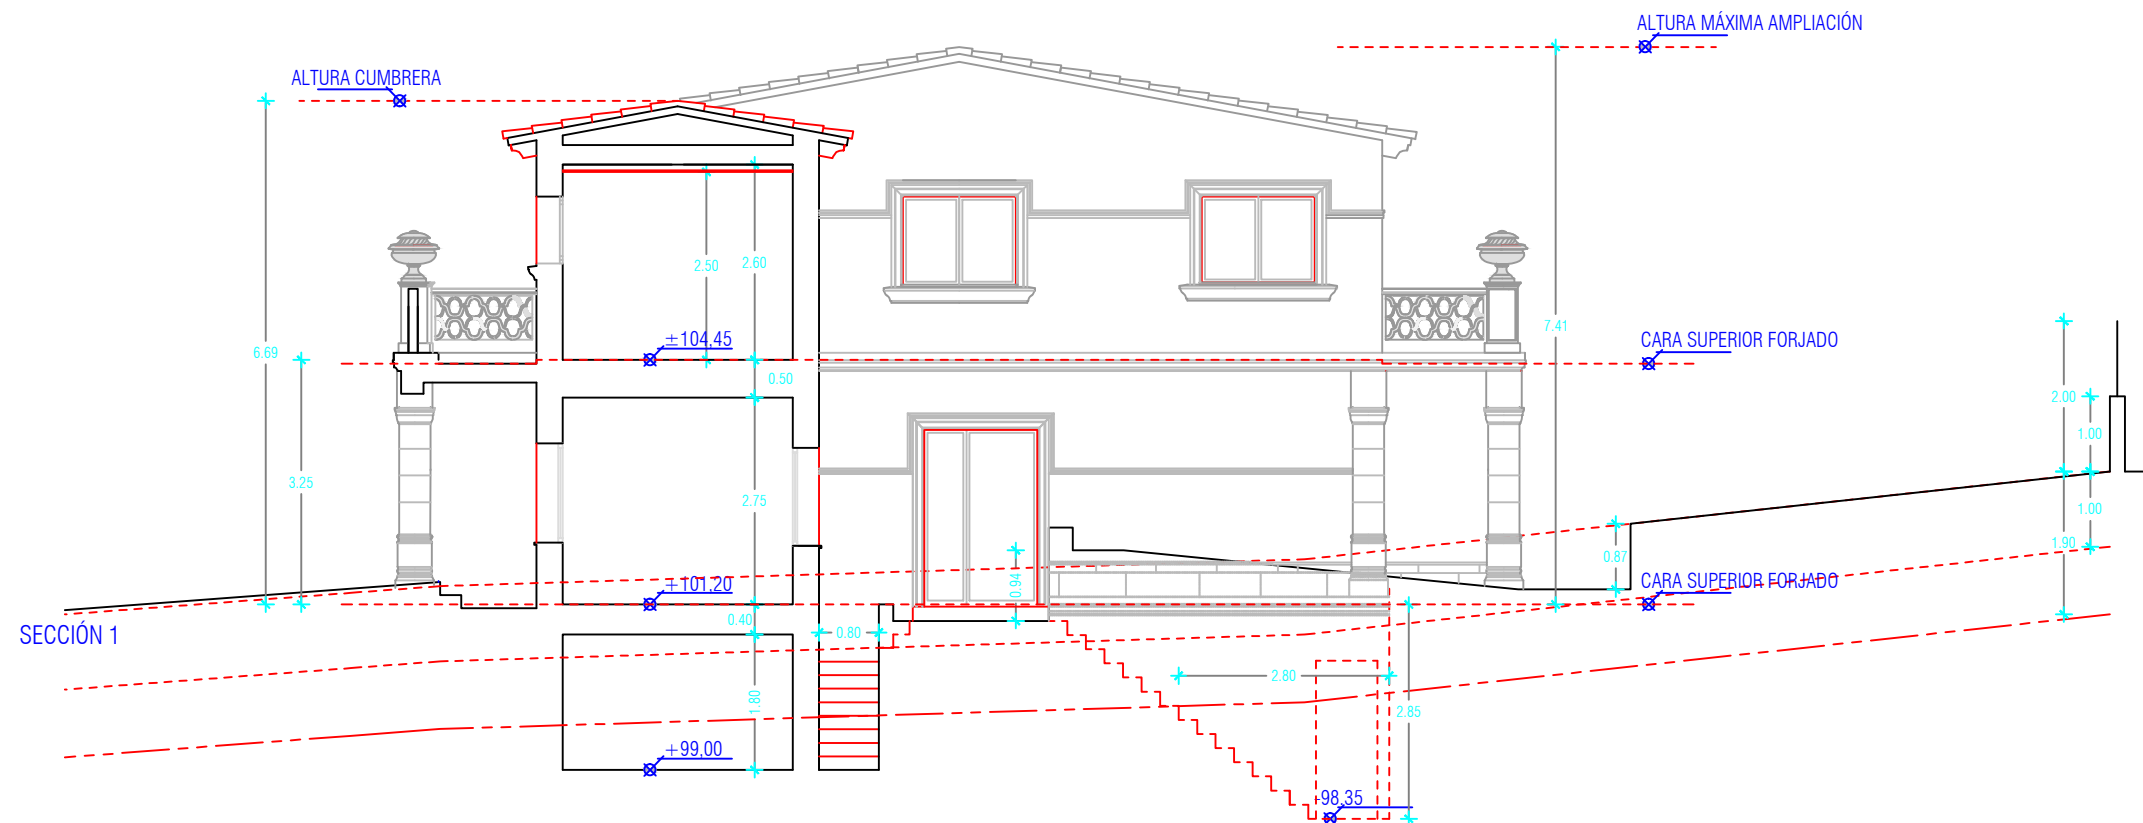

3.8 SECCIONES 1 Y 2

1/100 (A3)