


ROOM 2.01

В ПРОИЗВОДСТВО *

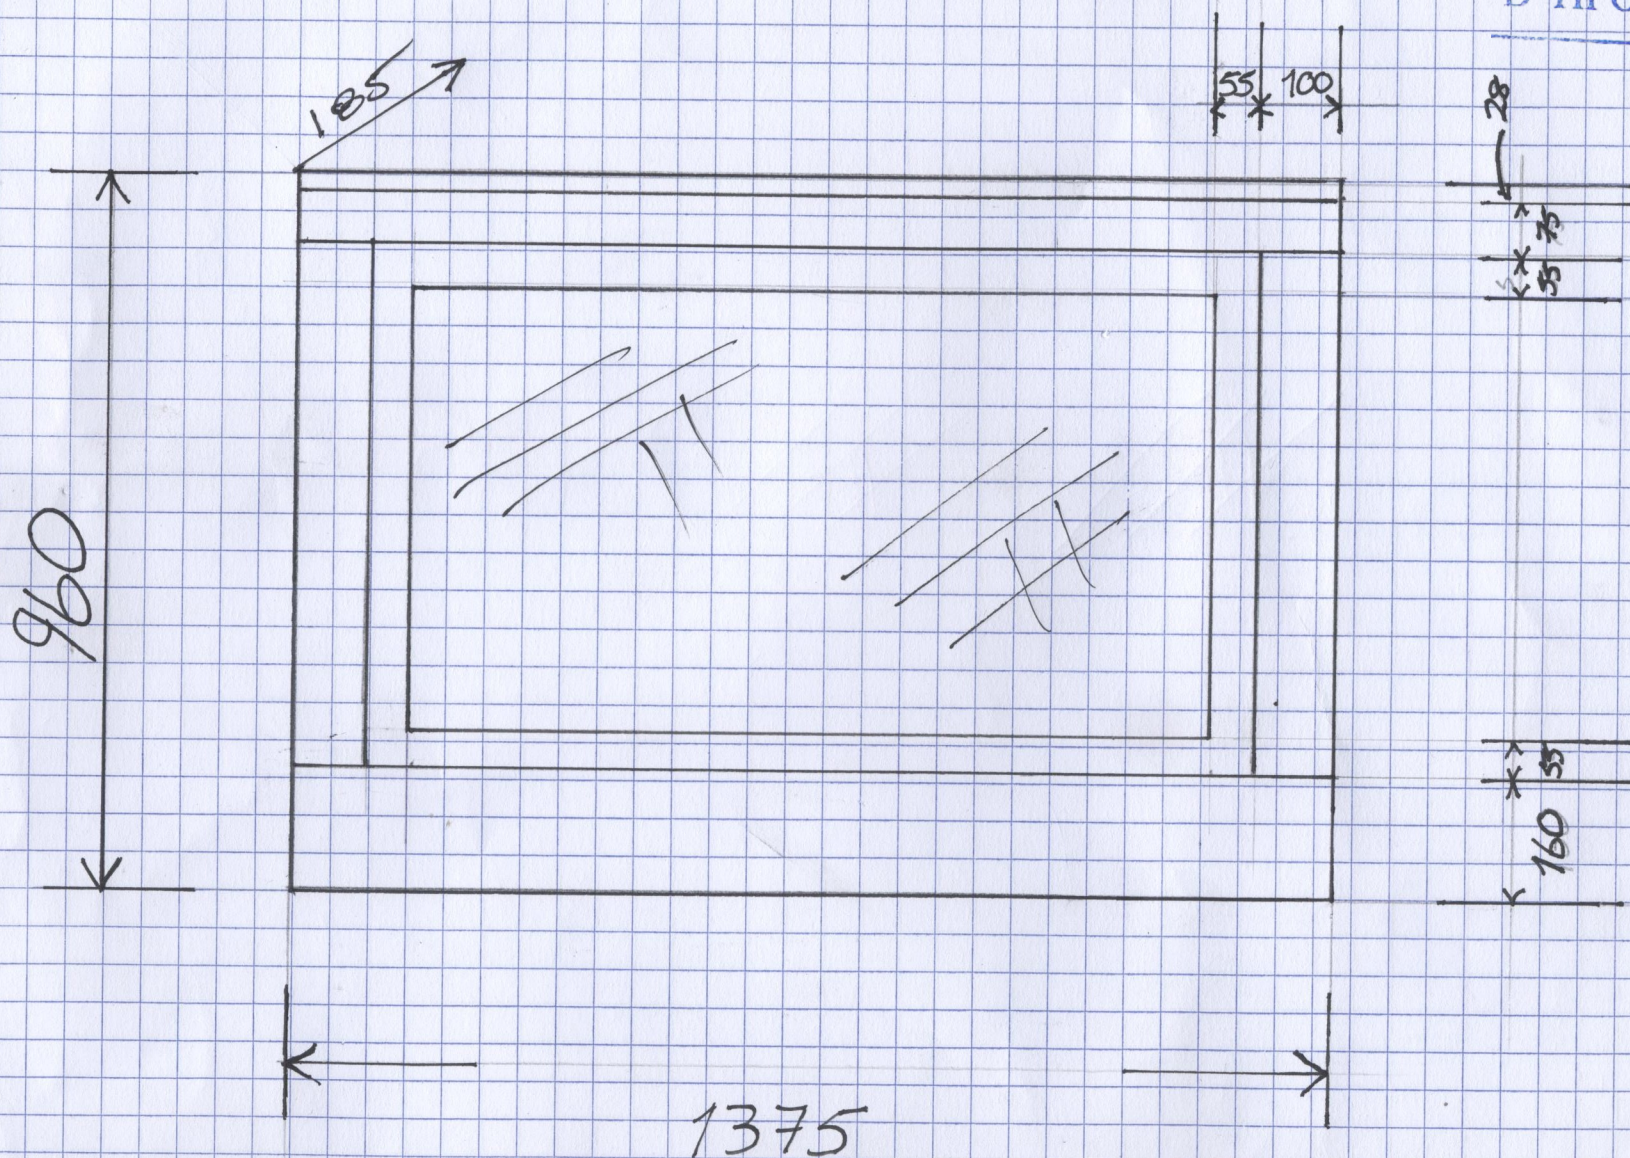


Room 2.07 x 2.08

В ПРОИЗВОДСТВО *

WOOD TRENDS

Date: 2-6-15

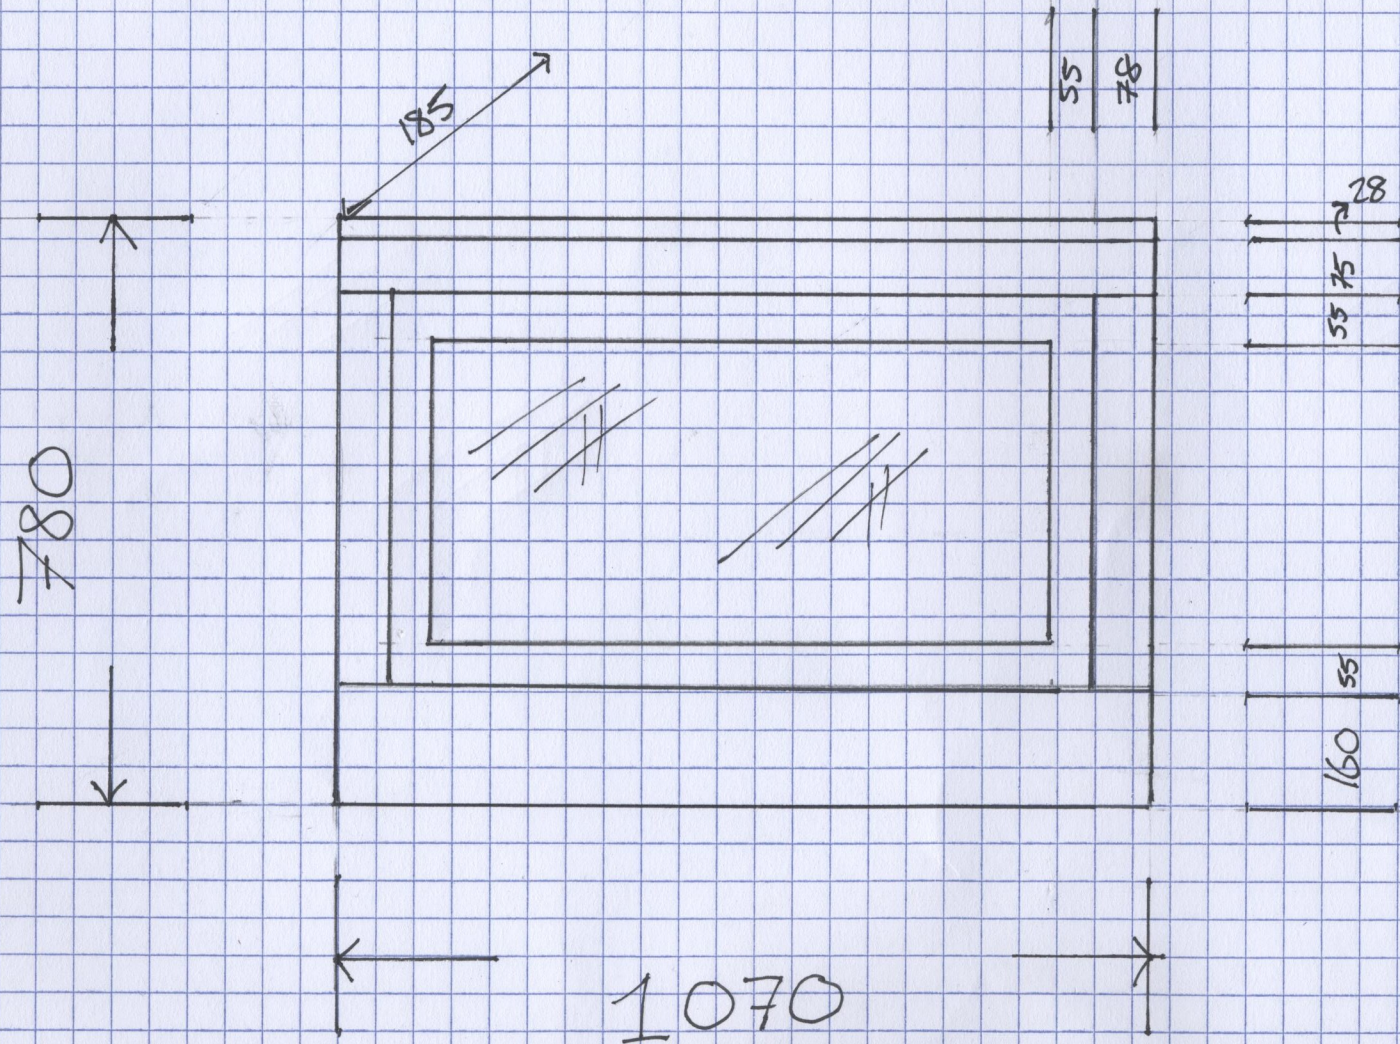

Scale 1:10



Scale 1:10

Room 2.06

WOOD TRENDS

Date: 2-4-15

В ПРОИЗВОДСТВО

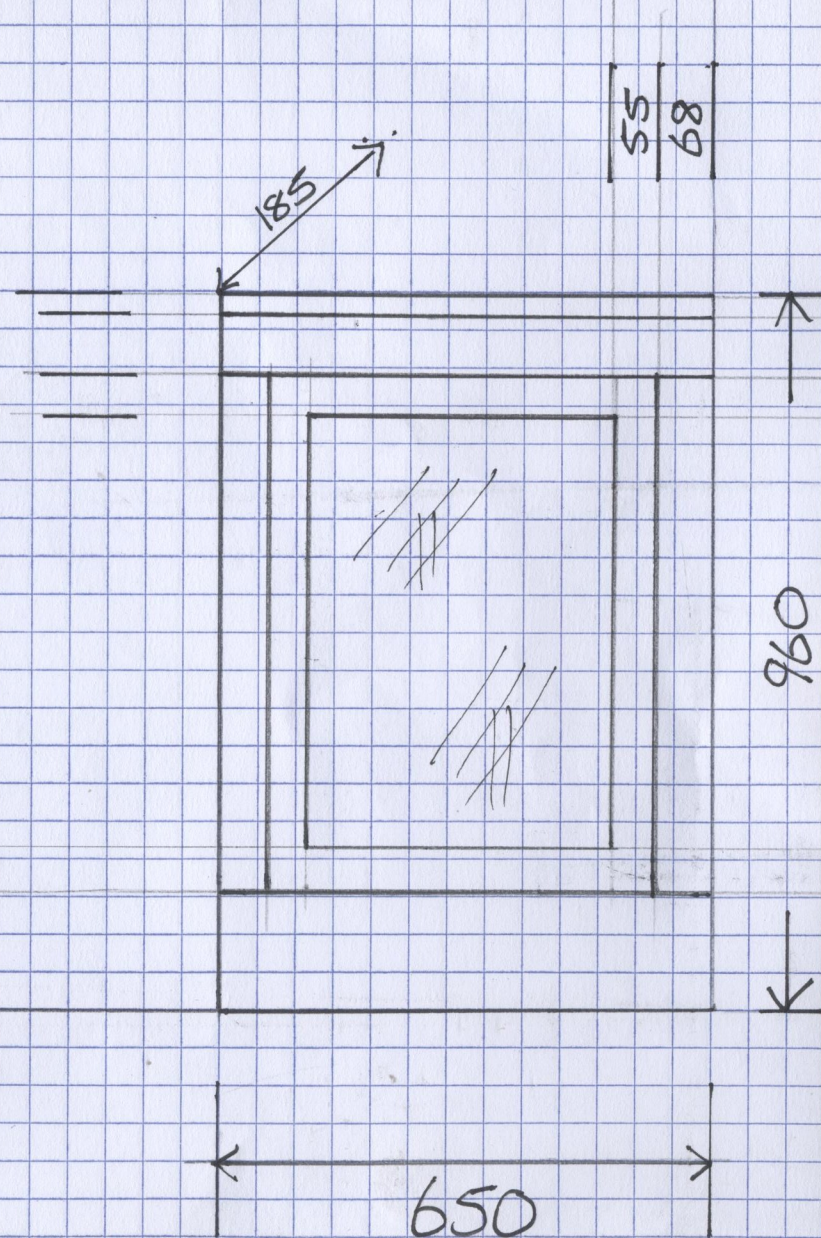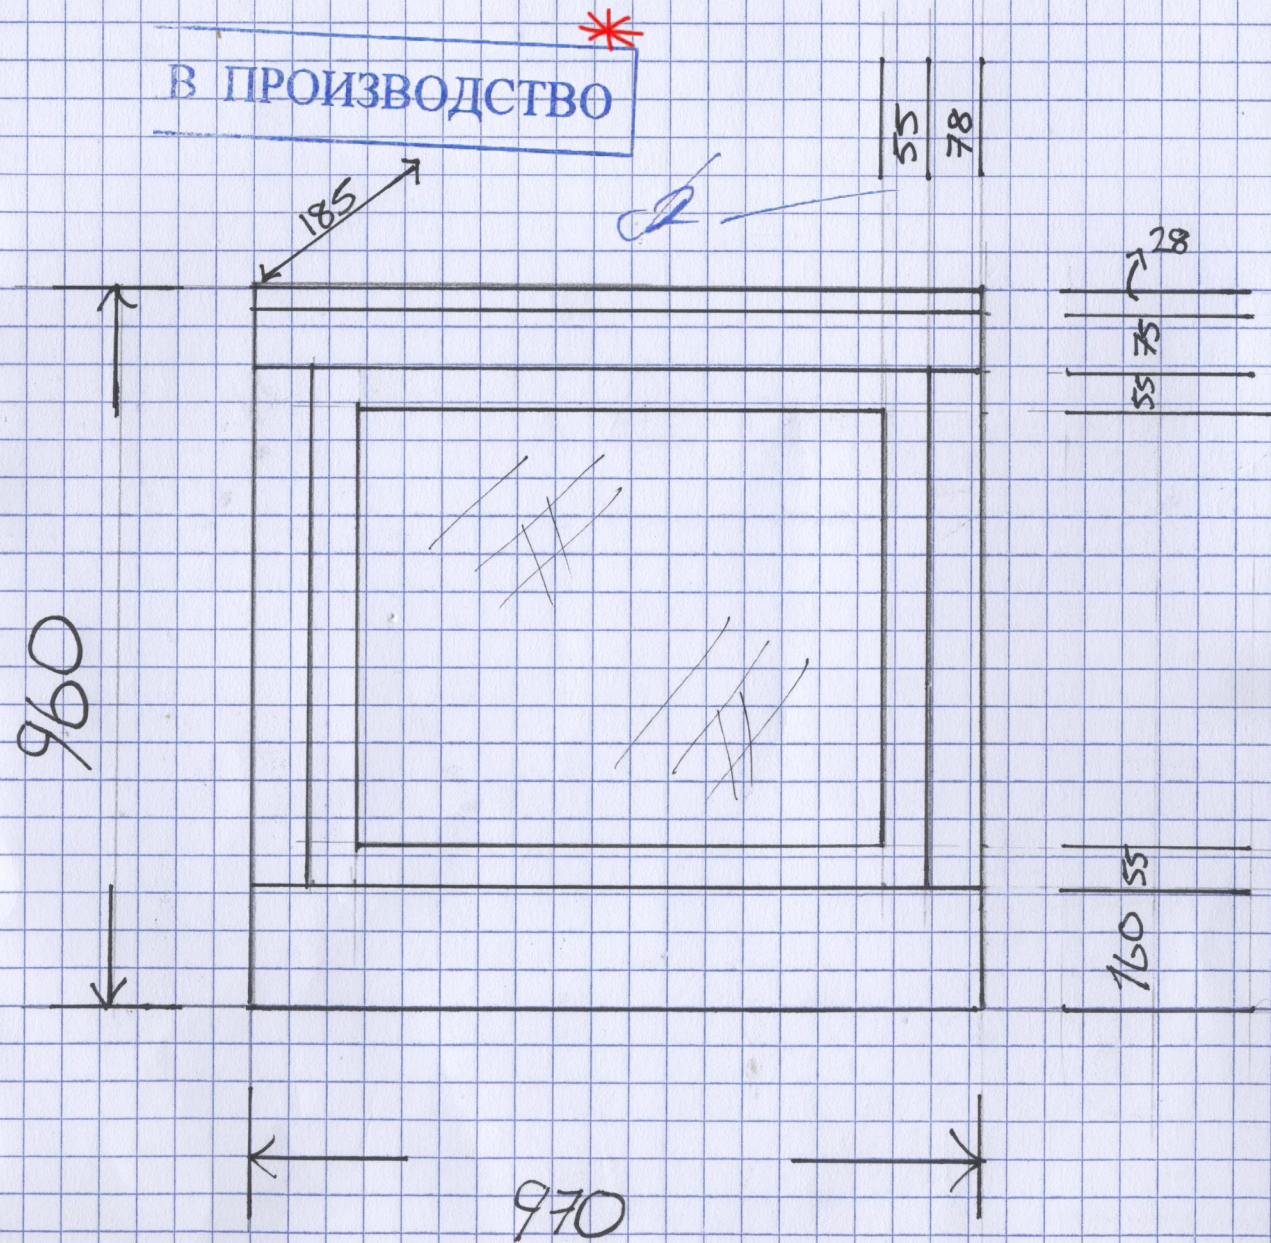


Scale 1:10

Room 2.04

WOOD TRENDS

Date: 2-4-15

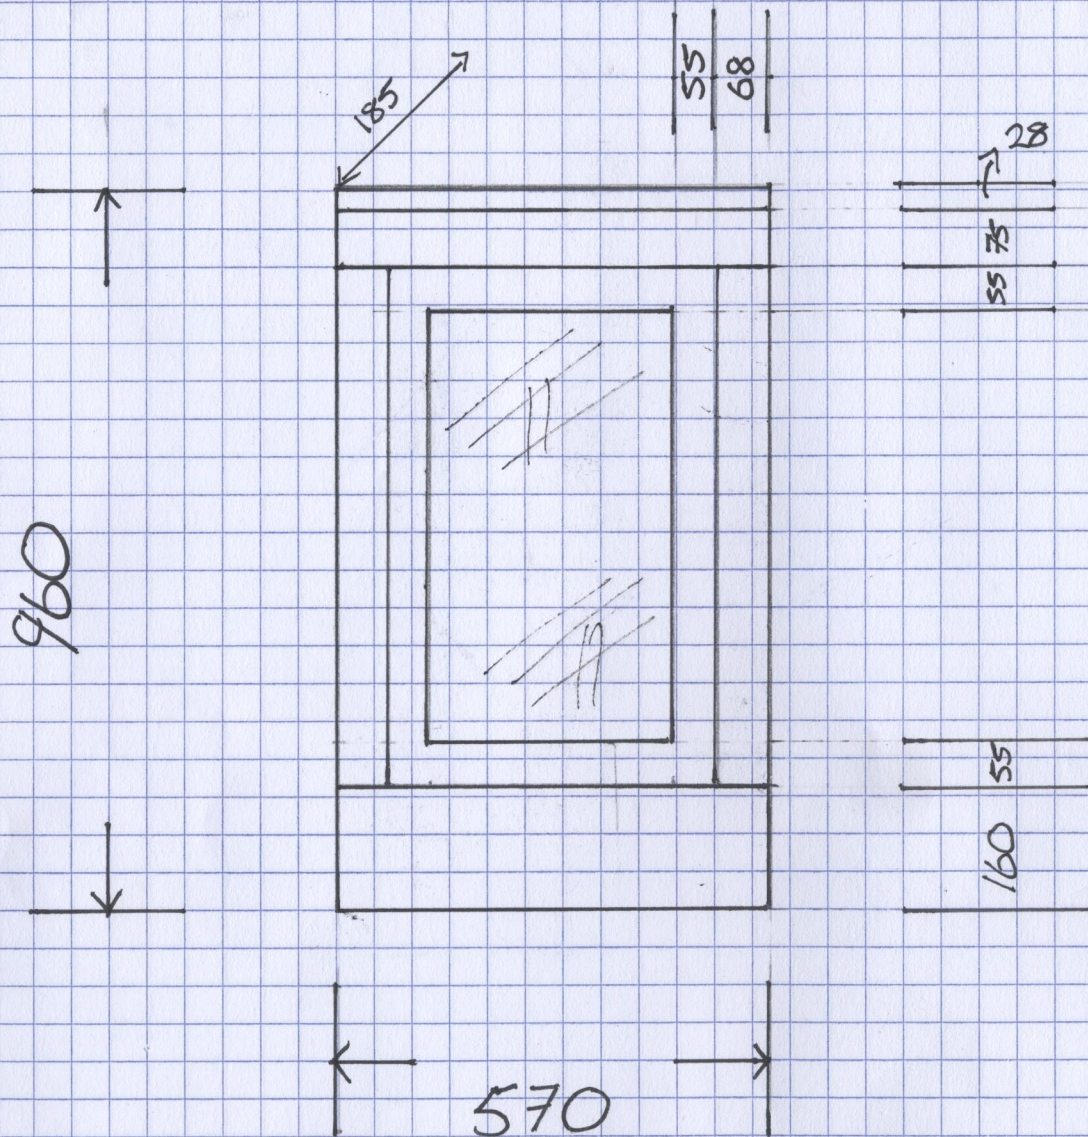

В ПРОИЗВОДСТВО *

[Signature]



Scale 1:10

Room 2.04

WOOD TRENDS

Date: 2-4-15

В ПРОИЗВОДСТВО



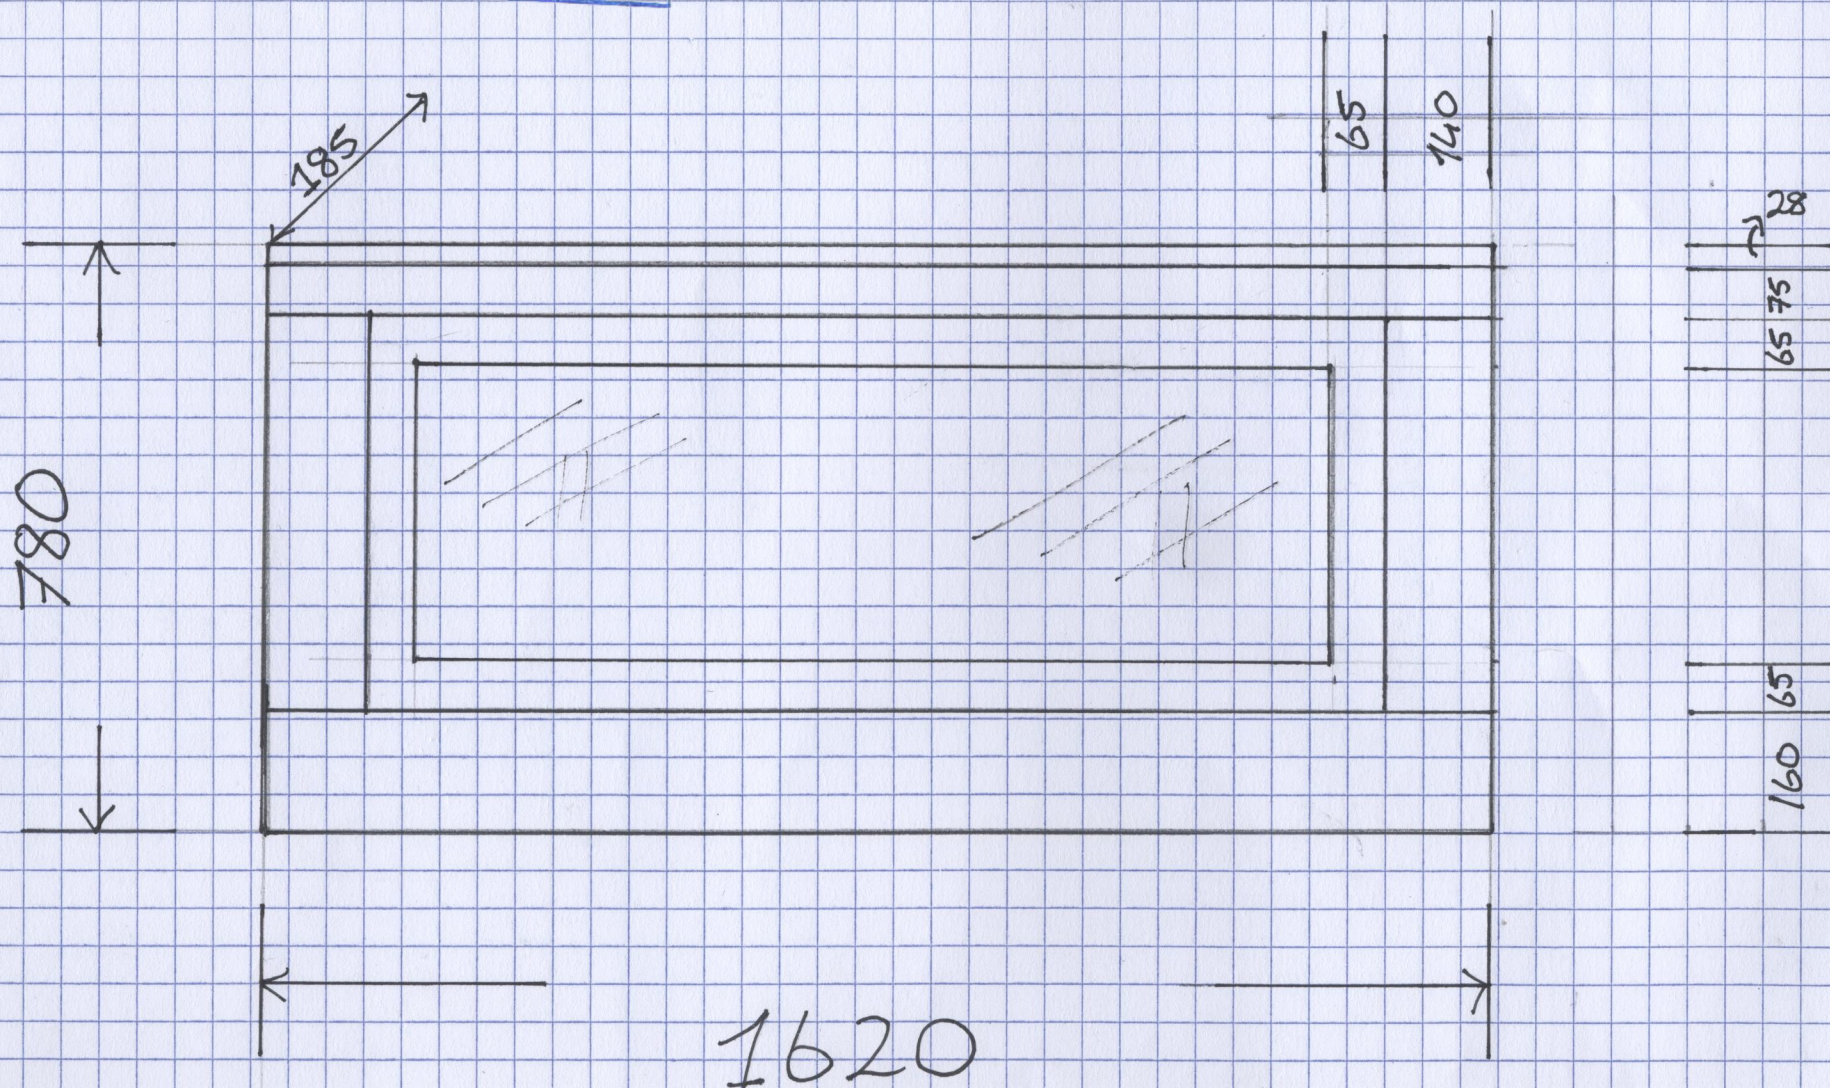
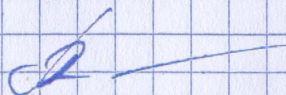


Room 2.03


WOOD TRENDS

Date: 2-4-15

Room 2.05

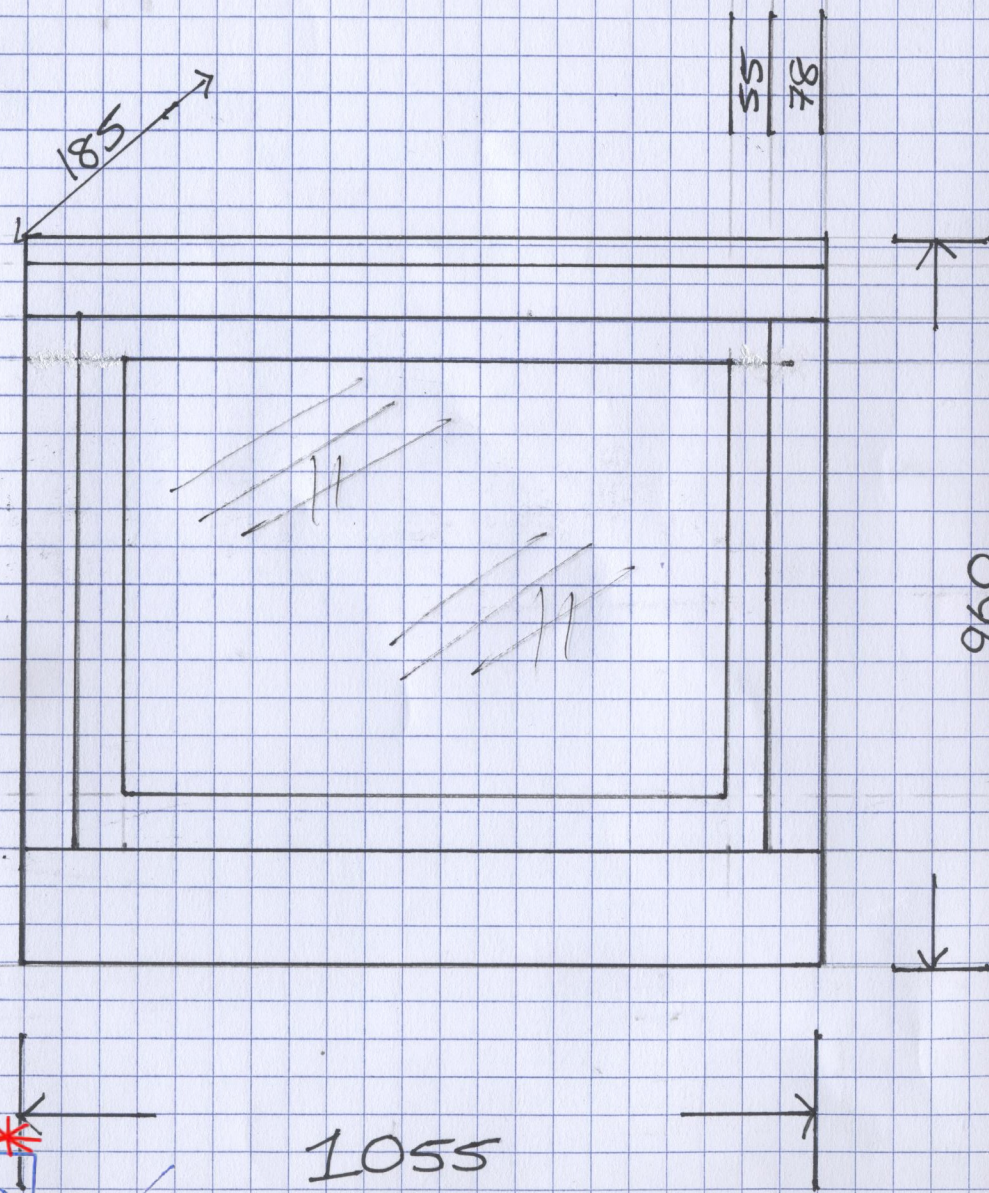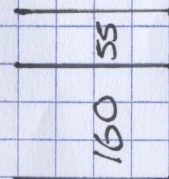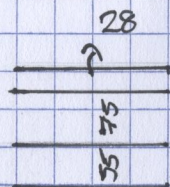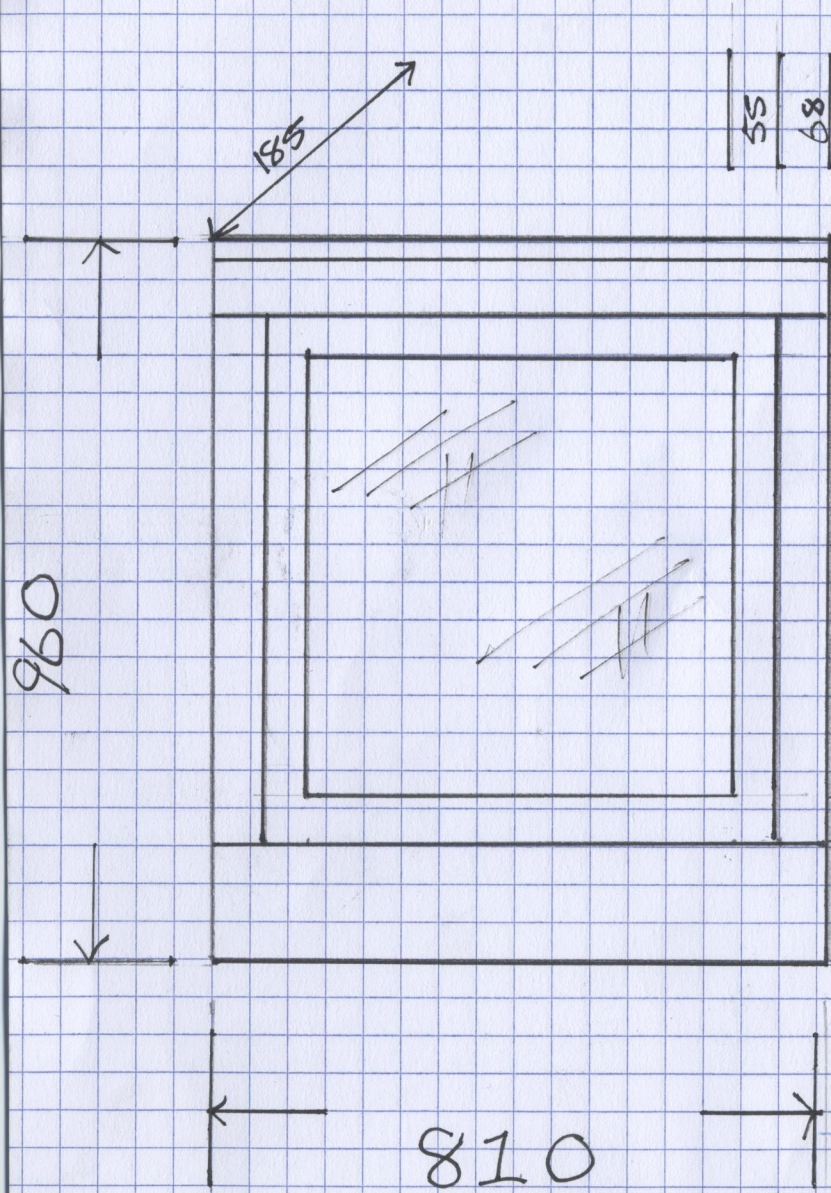

В ПРОИЗВОДСТВО

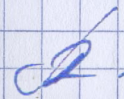

Scale 1:10

Room 2.02

Date: 2-4-15

2

