


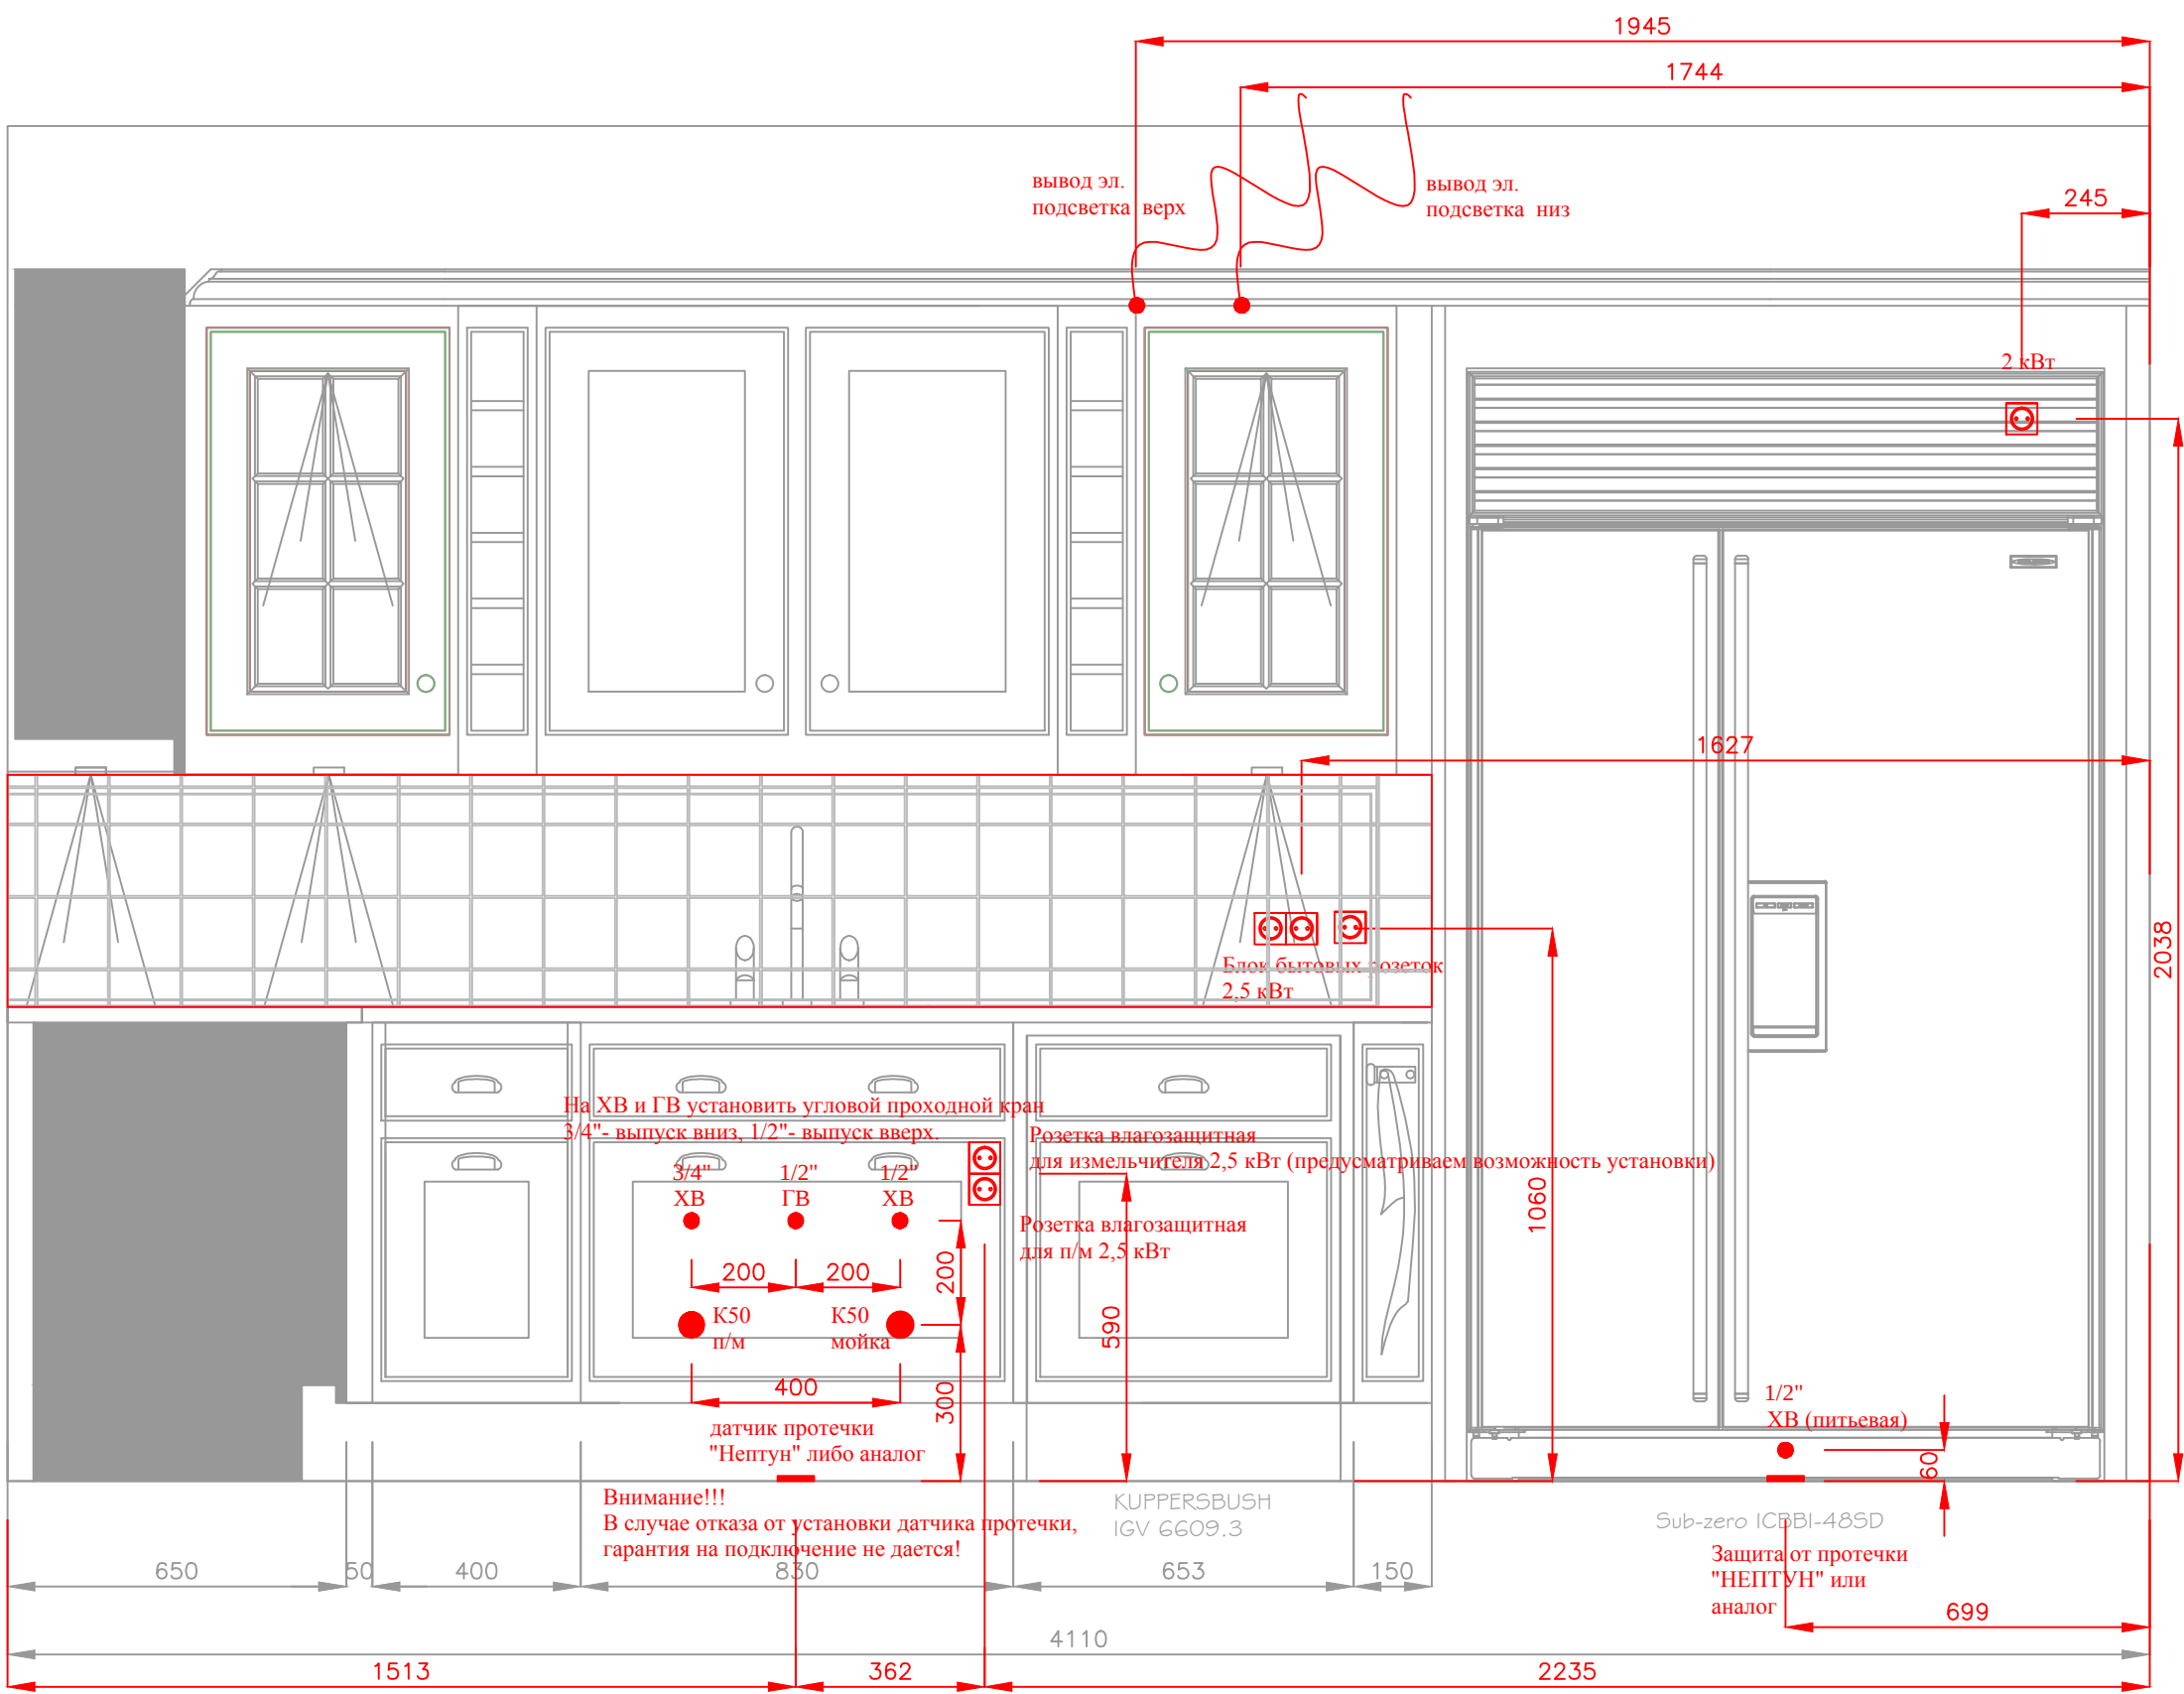

ELEVATION B

CONTRACT DRAWING ACCEPTED	
DRAWING PREPARED BY.....	
SIGNED.....	DATE.....
SIGNED.....	DATE.....
ALL PARTIES NAMED ON CONTRACT TO SIGN	