


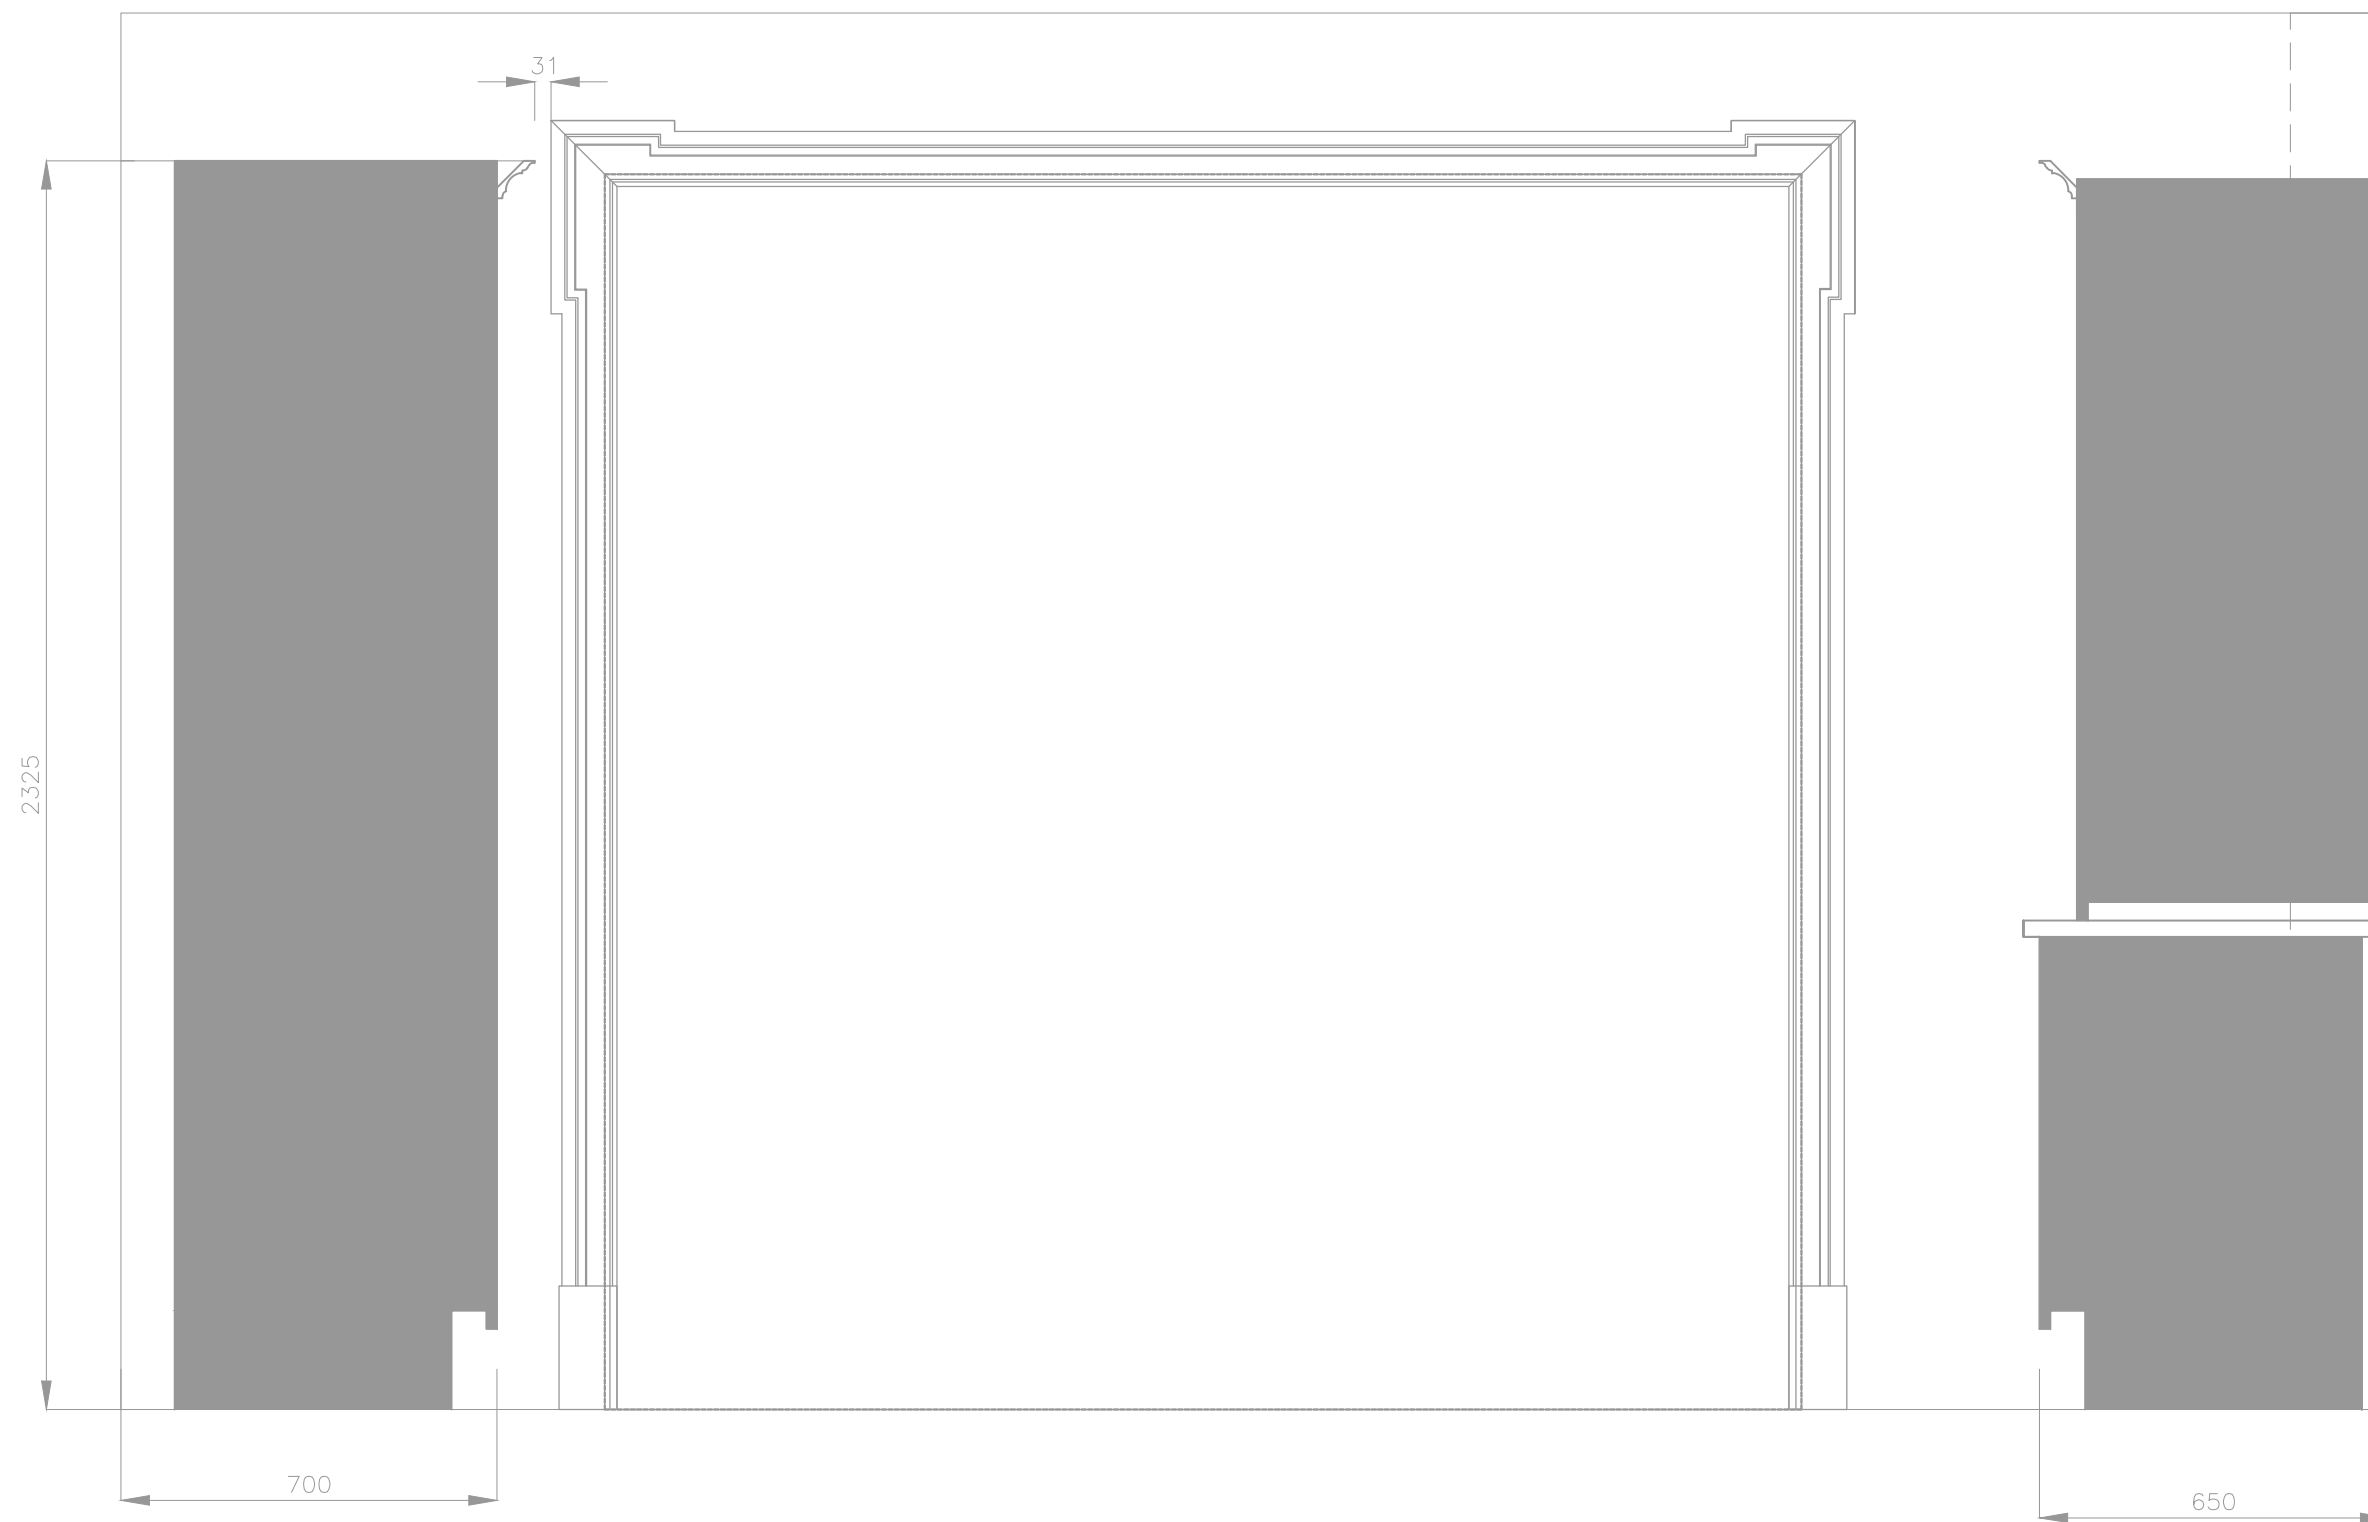

ELEVATION D

CONTRACT DRAWING ACCEPTED
DRAWING PREPARED BY.....
SIGNED..... DATE.....
SIGNED..... DATE.....
ALL PARTIES NAMED ON CONTRACT TO SIGN