
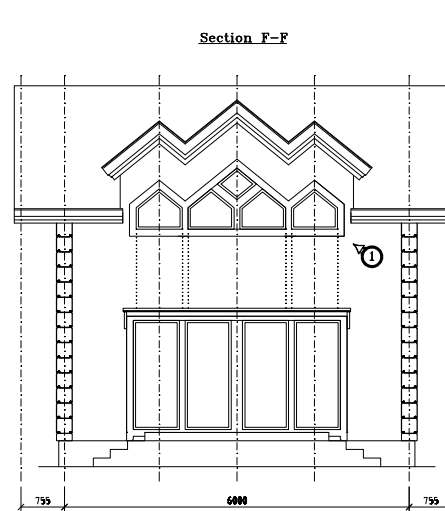
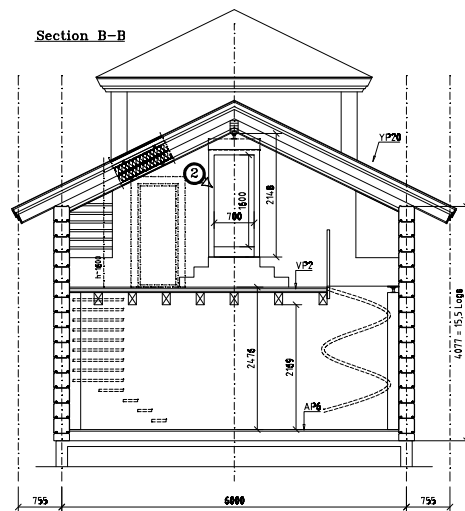
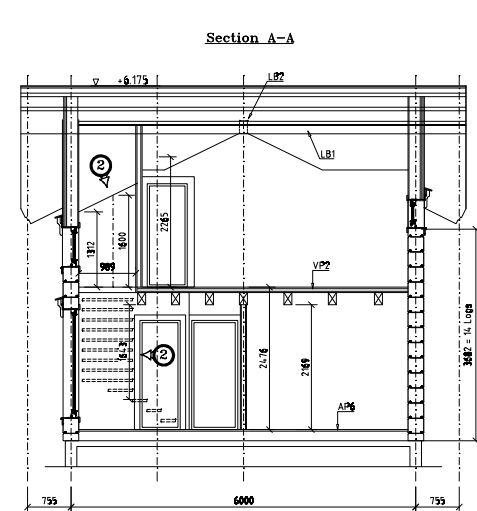
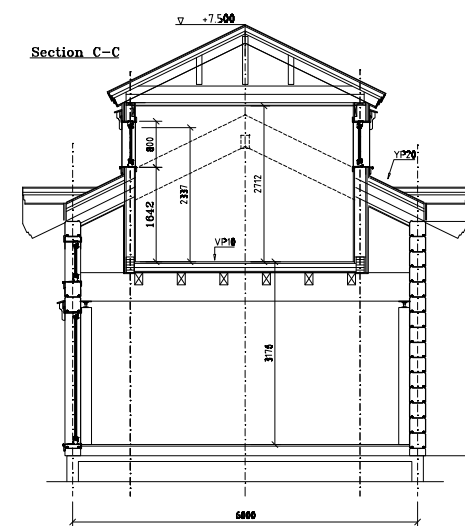
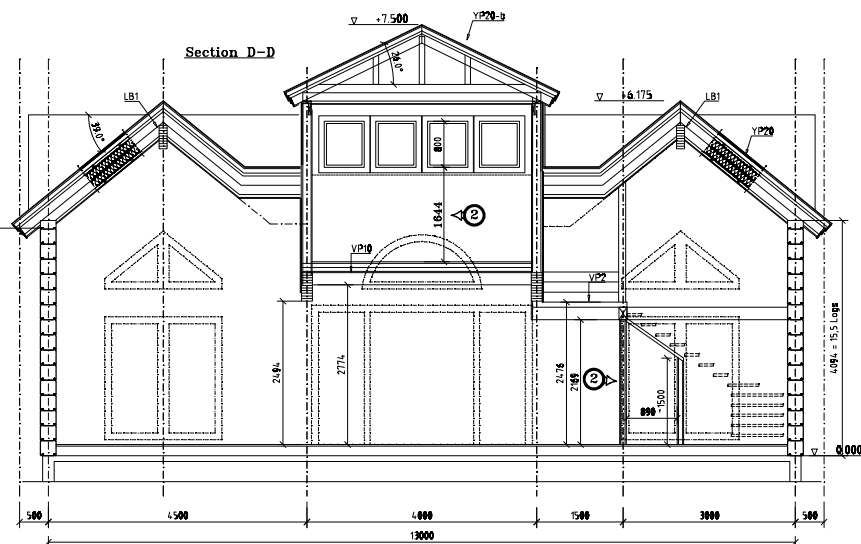


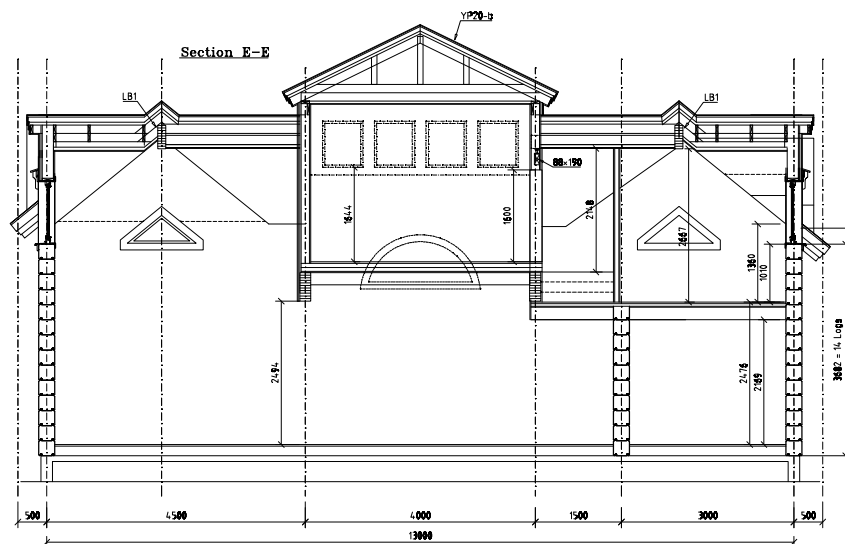

VP2
FLOOR BOARDING 70-87
RAILS 42x45 CC600
LOG PANEL 19x170
BEAMS DL 140-215

YP20
ROOFING FELT
ROUGH BOARDING 70-87
RAILS 42x45 + AIR SPACE
RAILS 42x45 + AIR SPACE
WIND BARRIER FABRIC
RAFTER 42x45
ROOF BEAM 42x200 CC S 600/900
THE SPACE FOR INSULATION 200 MM
VAPOUR BARRIER
RAILS 42x45 CC 600
CEILING PANEL STV 12x120

YP10
FLOOR BOARDING 70-87
RAILS 42x45 CC600
LOG PANEL 19x170
BEAMS DL 140-215

YP20-9
ROOFING FELT
ROUGH BOARDING 70-87
RAILS 42x45 + AIR SPACE
RAILS 42x45 + AIR SPACE
WIND BARRIER FABRIC
RAFTER 42x45
ROOF BEAM 42x200 CC S 600
THE SPACE FOR INSULATION 200 MM
VAPOUR BARRIER
RAILS 42x45 CC 600
CEILING PANEL STV 12x120

AP6
FLOOR BOARDING 70-87
VAPOUR BARRIER
BEAM 42x45 CC600
SUPPORT 75x95 CC1200
FELT STRIP 100 CC1200

AP6/S
FLOOR BRICK EXCL
WATER PROOFING EXCL
CONCRETE SLAB
INSULATION EXCL
CONCRETE SLAB

APT6
FLOOR BOARDING 70-87
BEAM 50x150 p11 CC600
FELT STRIP 100 CC600
WATER PROOFING



ASSUMED MAXIMUM SETTLING OF THE LOG FRAME'S HEIGHT IS 3%.
THE MEASURES MENTIONED ON THE DRAWING ARE BEFORE SETTLING.

CHECKING LIST			
Contract:	H16538		
Date:	9.12.2015		
Reference number in drawings	Look at	Subject	Comments from customer
1	Plans	Opening change	
2	Section	Check this place	

 Ranuontie 224 FIN 93101 Pudasjärvi Tel. +358(0)20 770 7400 Fax. +358(0)20 770 7010	H16538		Master plan
	Novelinda LLC Children House Russia		DRAWING 1
B.Sc.(Eng.) Lehmikangas Antti Planner.		16.12.2014	Model GL 275x275 T Doc.num. H16538

Section 1:50

Doc.num. H16538

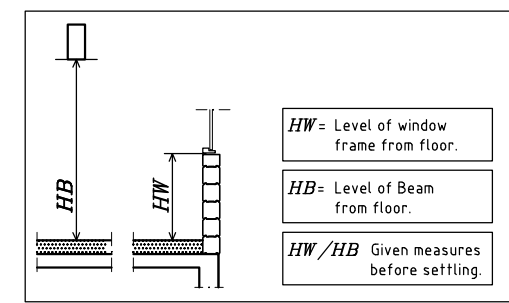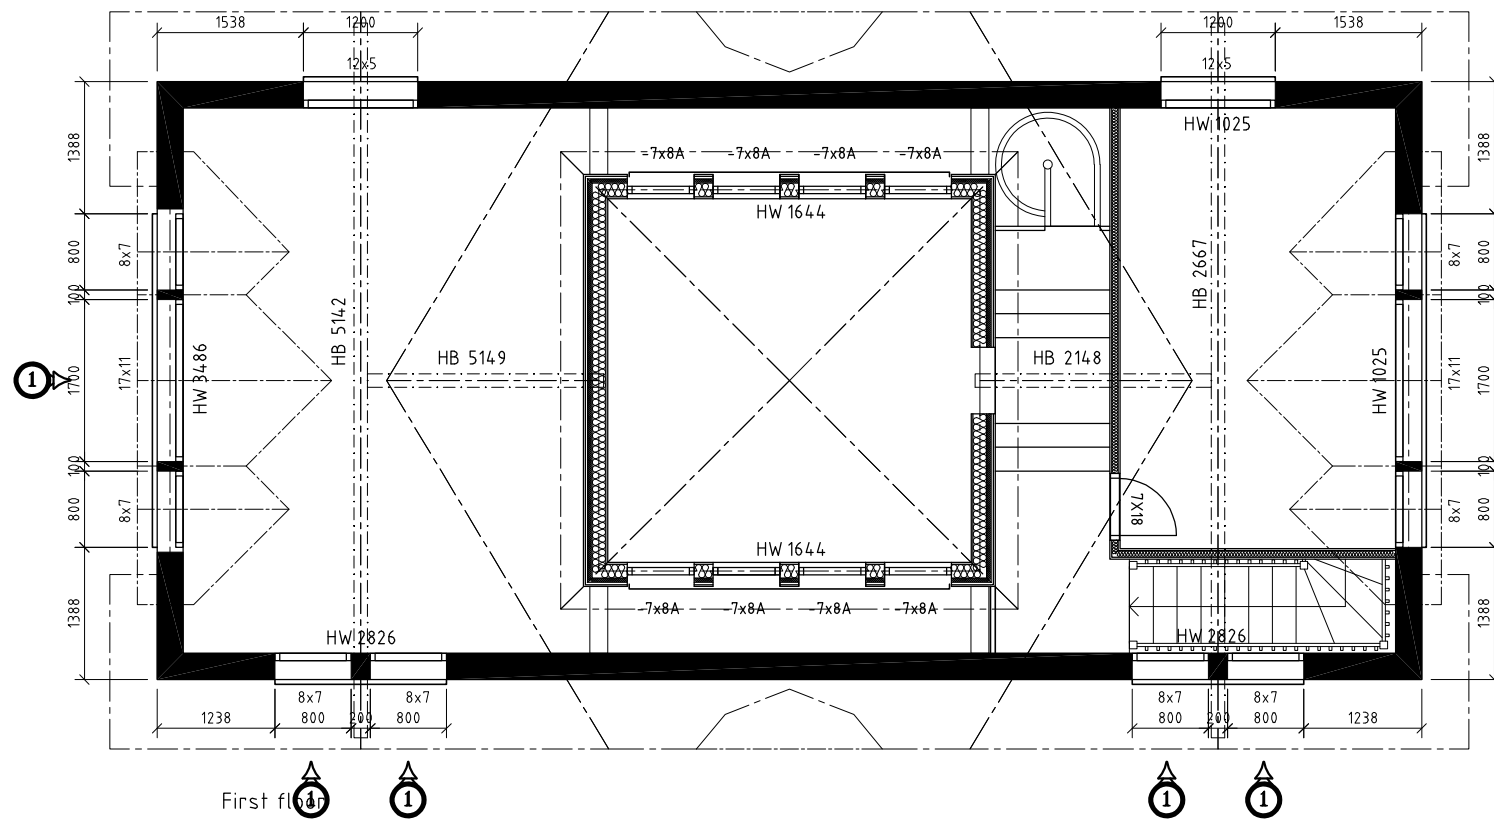

Triangular windows - view from inside

Windows

Name	Pcs.	Width	Height
7x8	8	690	790
8x19	6	790	1890
8x23	2	790	2290

External doors


Name	Pcs.	Width	Height
8x19	2	790	1890
18x23	1	1790	2290

Internal doors



Name	Pcs.	Width	Height
7x19	3	690	1890
8x19	1	790	1890

- US 1**
LOGS
- US 2**
LOG PANEL
2x25x95 cc600 +AIR SPACE
WIND BARRIER FABRIC
FRAME 42x195 cc 600
VAPOUR BARRIER
LOG PANEL
- VS 2**
LOG PANEL
42x70 cc 600
LOG PANEL
- PK 1**
LOG PANEL
2x25x95 cc600 +AIR SPACE
WIND BARRIER FABRIC
FRAME 42x195 cc 600
VAPOUR BARRIER
LOG PANEL


Contract:		H16538		CHECKING LIST
Date:		9.1.2015		
Reference number in drawings.	1	Look at:	Subject:	Comments from customer:
		Plans	Opening change	
	2	Section	Check this place	

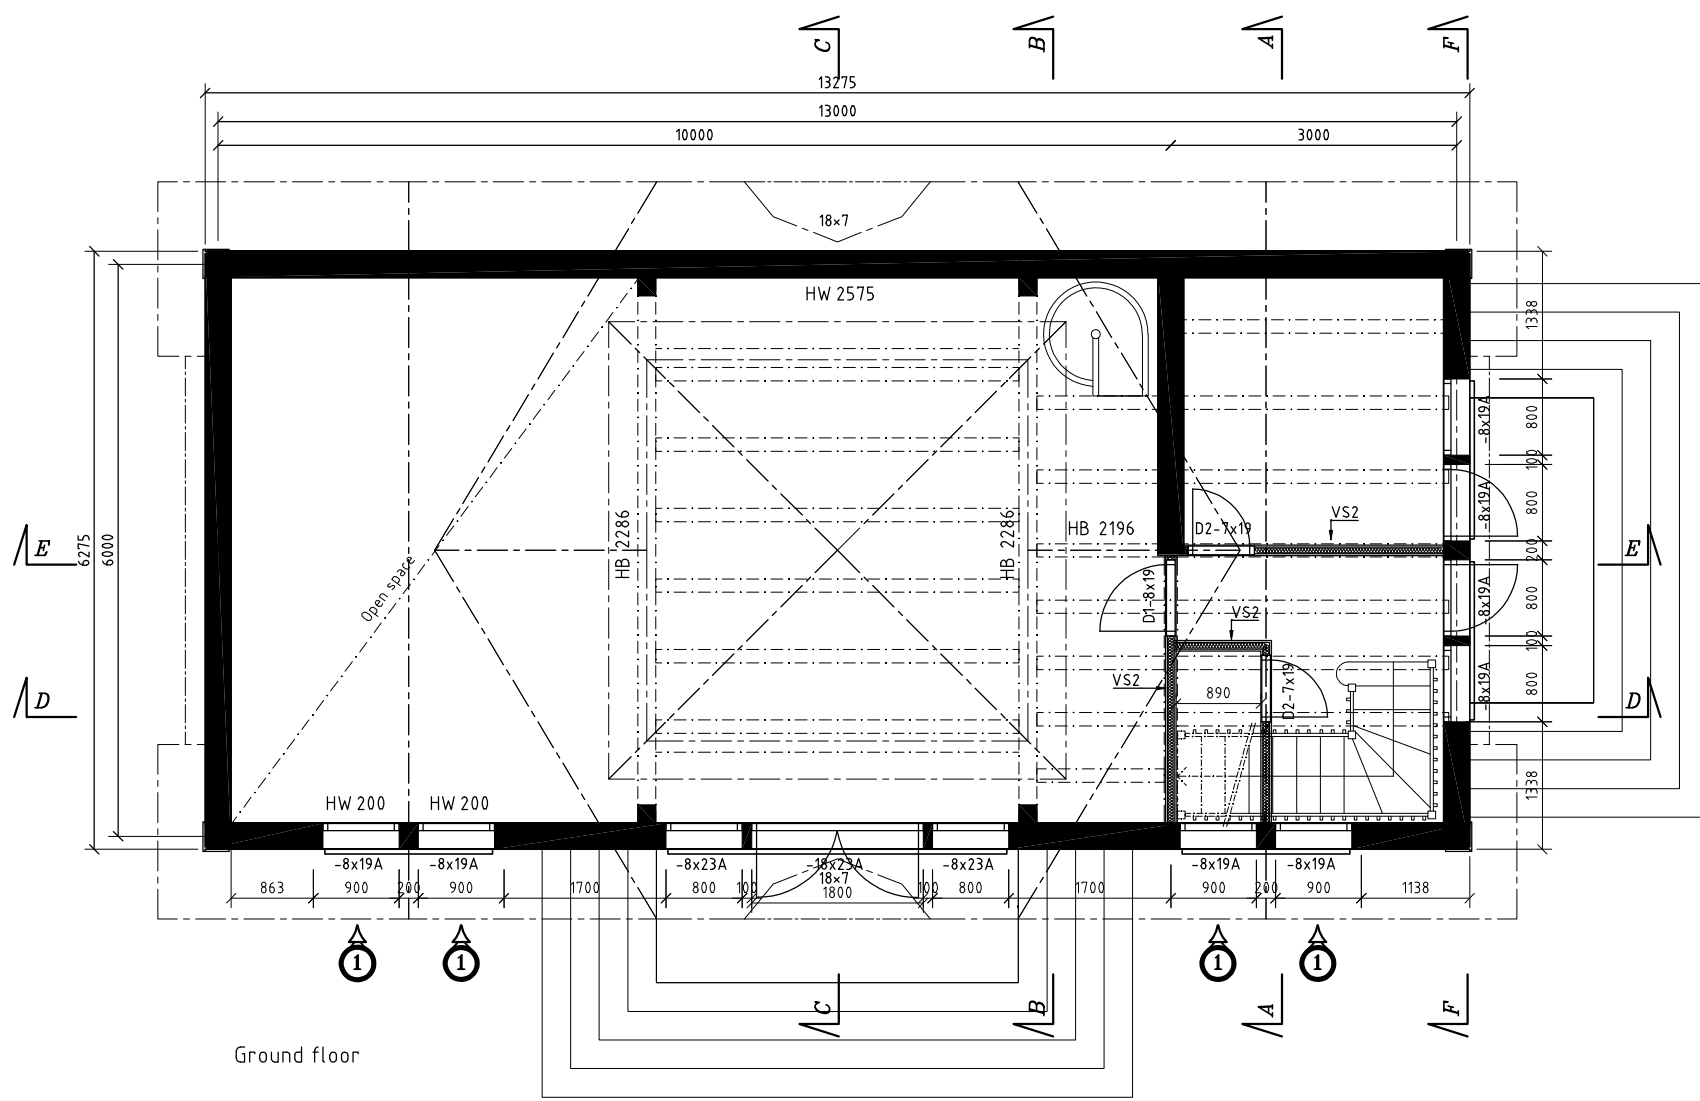


Ranuantie 224 FIN 93101 Pudasjärvi Tel +358(0)20 770 7400 Fax +358(0)20 770 7516	H16538	Master plan DRAWING	2
	Novelinda LLC Children House Russia	Ground floor 1:50 First floor 1:50	
B.Sc.(Eng.) Lehmikangas Antti Planner.	18.12.2014	Model GL 275x275 T Doc.num. H16538	

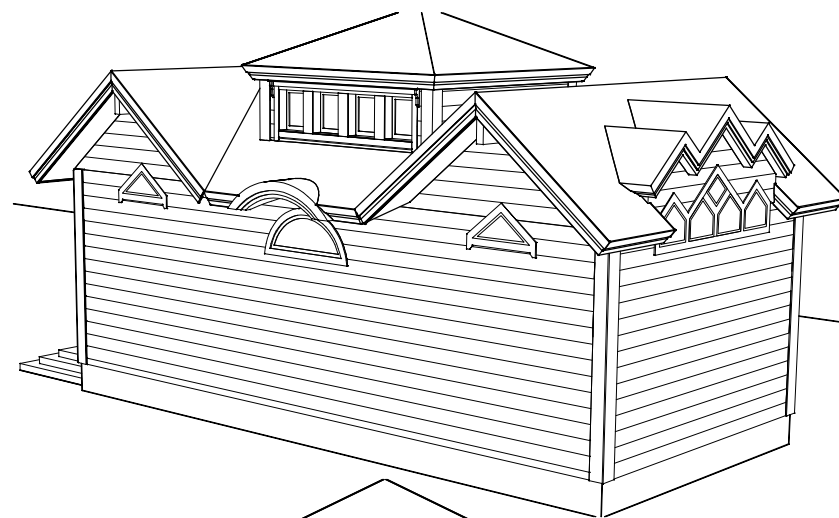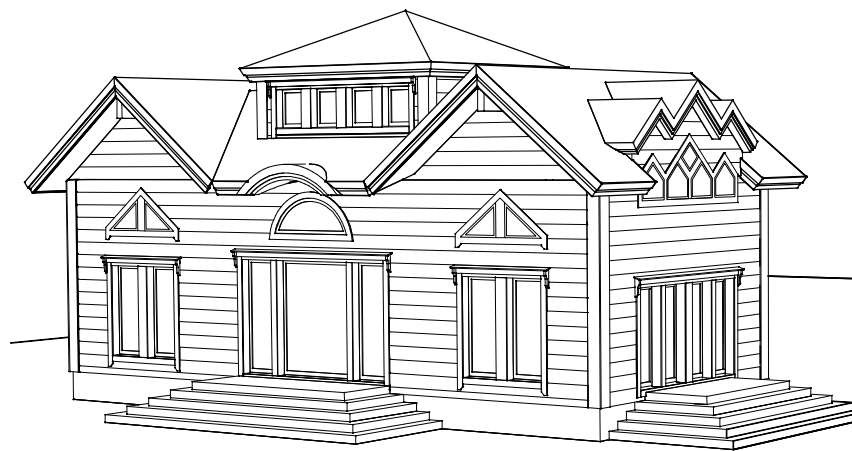


FACADE 1

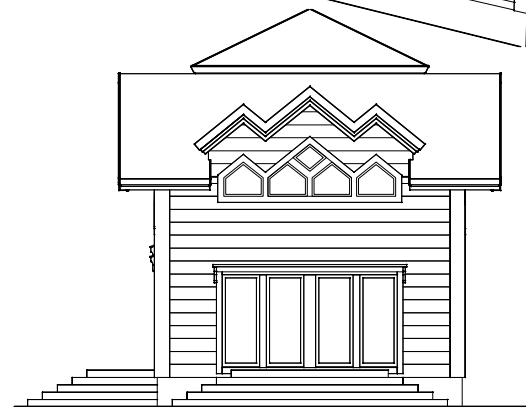

FACADE 2

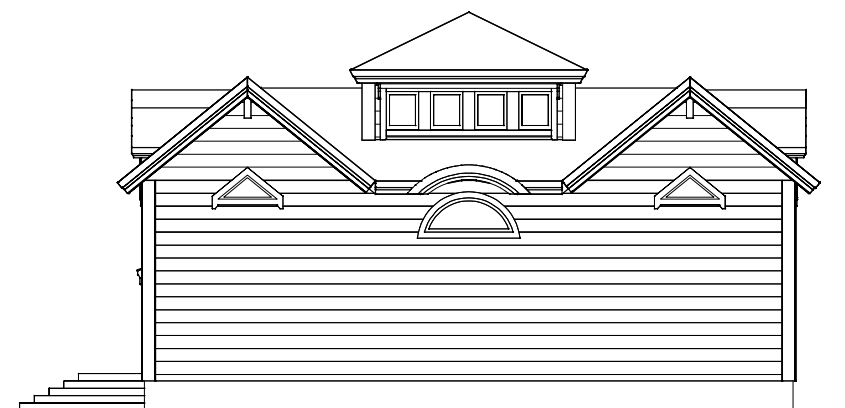

FACADE 3

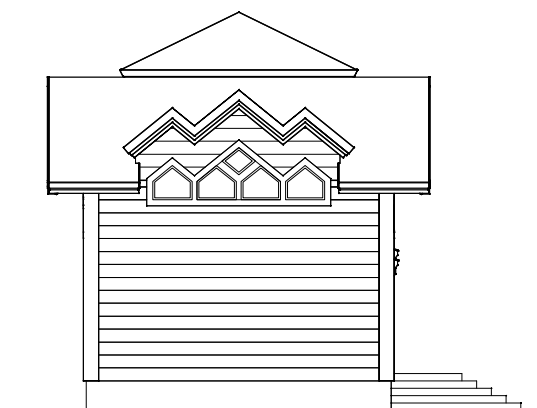

FACADE 4

 Ranuntie 224 FIN 93101 Pudasjärvi Tel +358(0)20 770 7400 Fax +358(0)20 770 7516	H16538	Master plan DRAWING 3
Novelinda LLC Children House Russia		Facade 1:100
B.Sc.(Eng.) Lehmikangas Antti Planner,	18.12.2014	Model GL 275x275 T Doc.num. H16538