



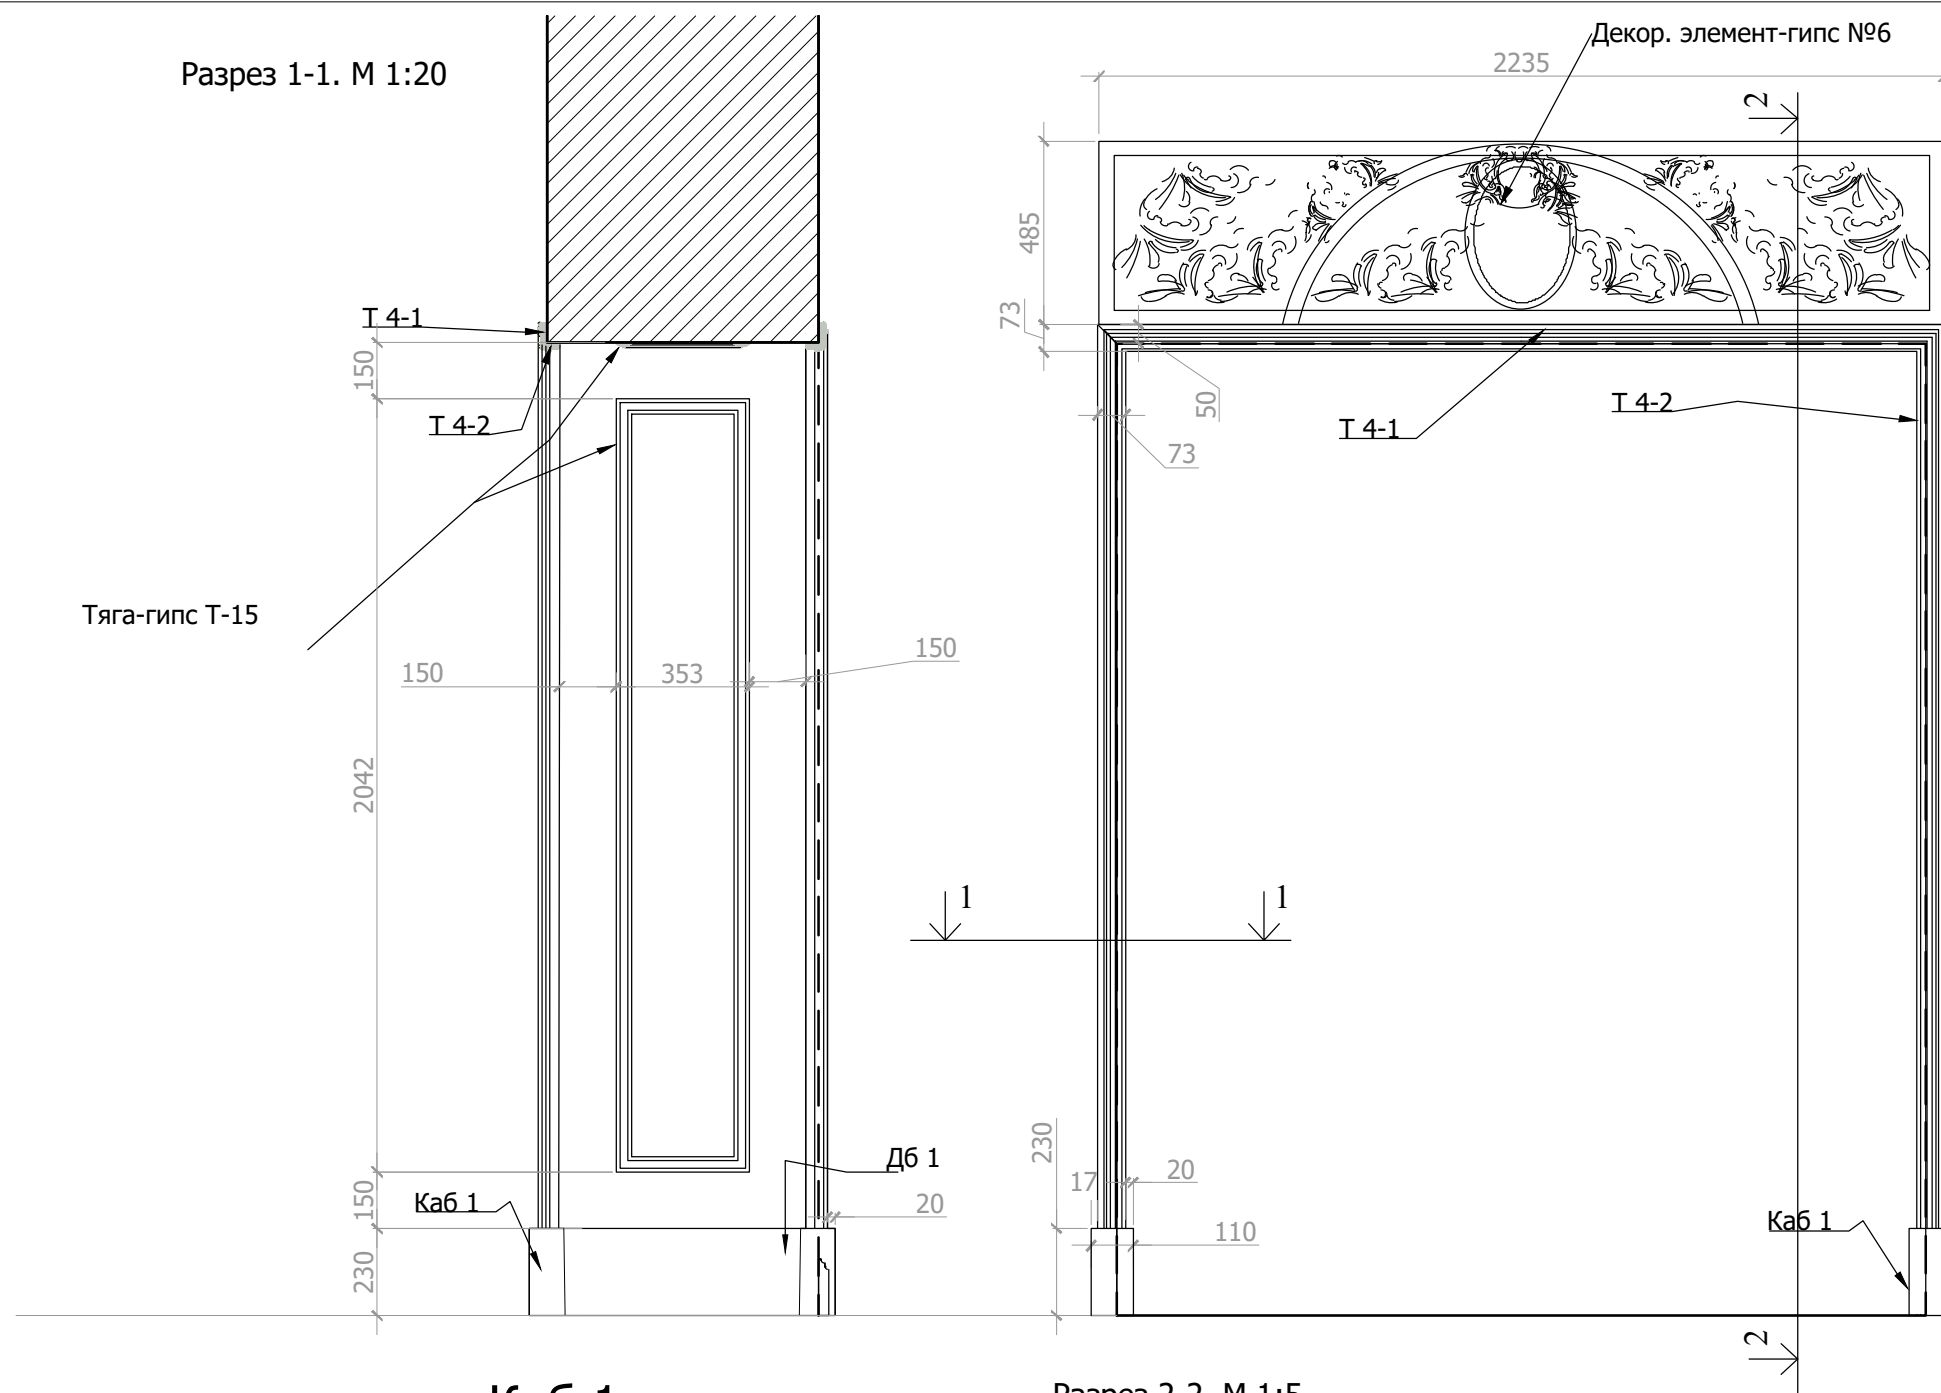

ПР-7. М 1:20

М 1:2

Тяга-гипс
Т 1

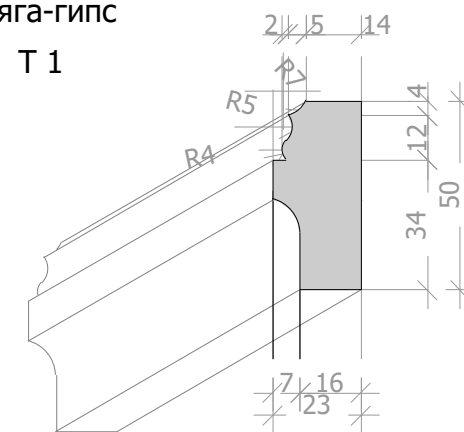

Тяга-гипс
Т 2

