


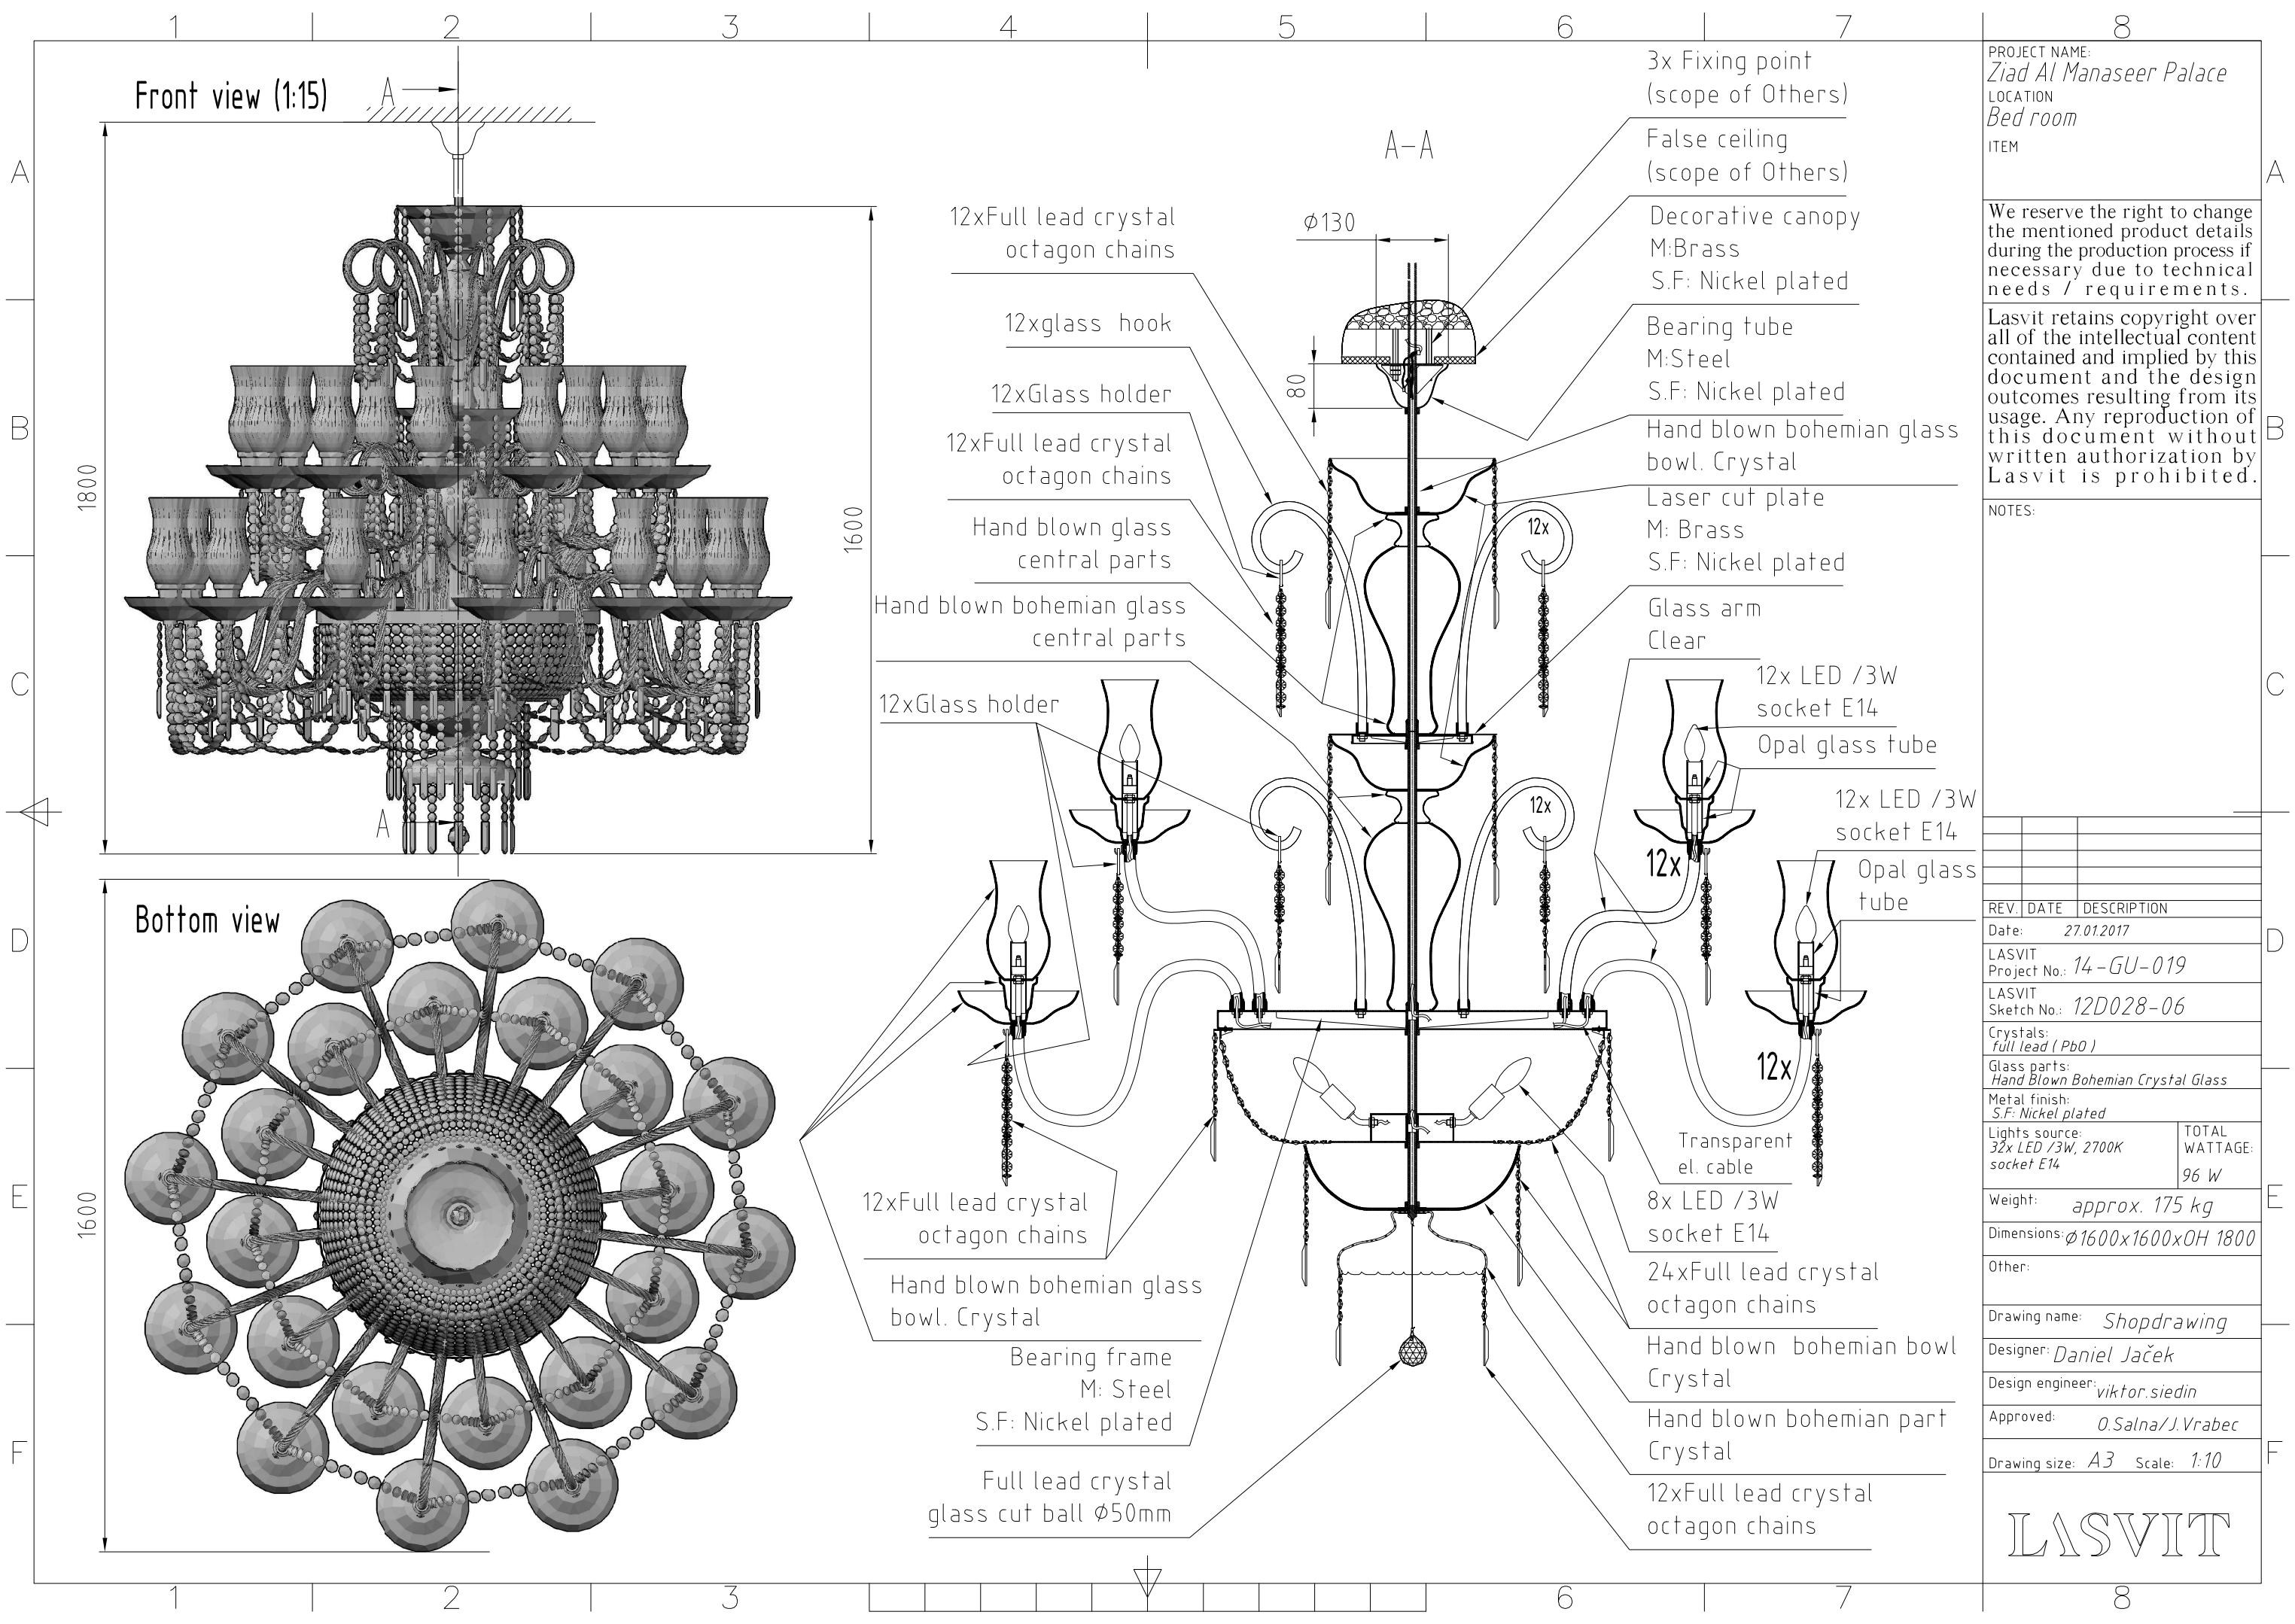

PROJECT NAME:
Ziad Al Manaseer Palace
LOCATION
Bed room
ITEM

We reserve the right to change the mentioned product details during the production process if necessary due to technical needs / requirements.

Lasvit retains copyright over all of the intellectual content contained and implied by this document and the design outcomes resulting from its usage. Any reproduction of this document without written authorization by Lasvit is prohibited.

NOTES:

REV.	DATE	DESCRIPTION
------	------	-------------

Date:	27.01.2017	
-------	------------	--

LASVIT Project No.:	14 - GU - 019	
---------------------	---------------	--

LASVIT Sketch No.:	12D028-06	
--------------------	-----------	--

Crystals:	Full lead (Pb0)	
-----------	-------------------	--

Glass parts:	Hand Blown Bohemian Crystal Glass	
--------------	-----------------------------------	--

Metal finish:	S.F: Nickel plated	
---------------	--------------------	--

Lights source:	32x LED /3W, 2700K socket E14	TOTAL WATTAGE: 96 W
----------------	-------------------------------	------------------------

Weight:	approx. 175 kg	
---------	----------------	--

Dimensions:	$\phi 1600 \times 1600 \times \text{OH } 1800$	
-------------	--	--

Other:		
--------	--	--

Drawing name:	Shopdrawing	
---------------	-------------	--

Designer:	Daniel Jaček	
-----------	--------------	--

Design engineer:	viktor.siedin	
------------------	---------------	--

Approved:	O.Salna/J.Vrabec	
-----------	------------------	--

Drawing size:	A3 Scale: 1:10	
---------------	----------------	--

LASVIT