



Area of the chandelier

L, N, PE
Electric power
supply connection
230V, 60Hz
SiHF 3 x 1,5mm²,
300/500V
Trailing edge suitable
for ELV
(scope of Others)

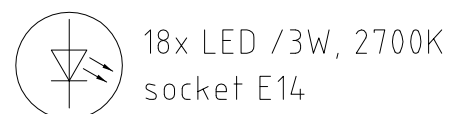

- WAGO 221-413 connector

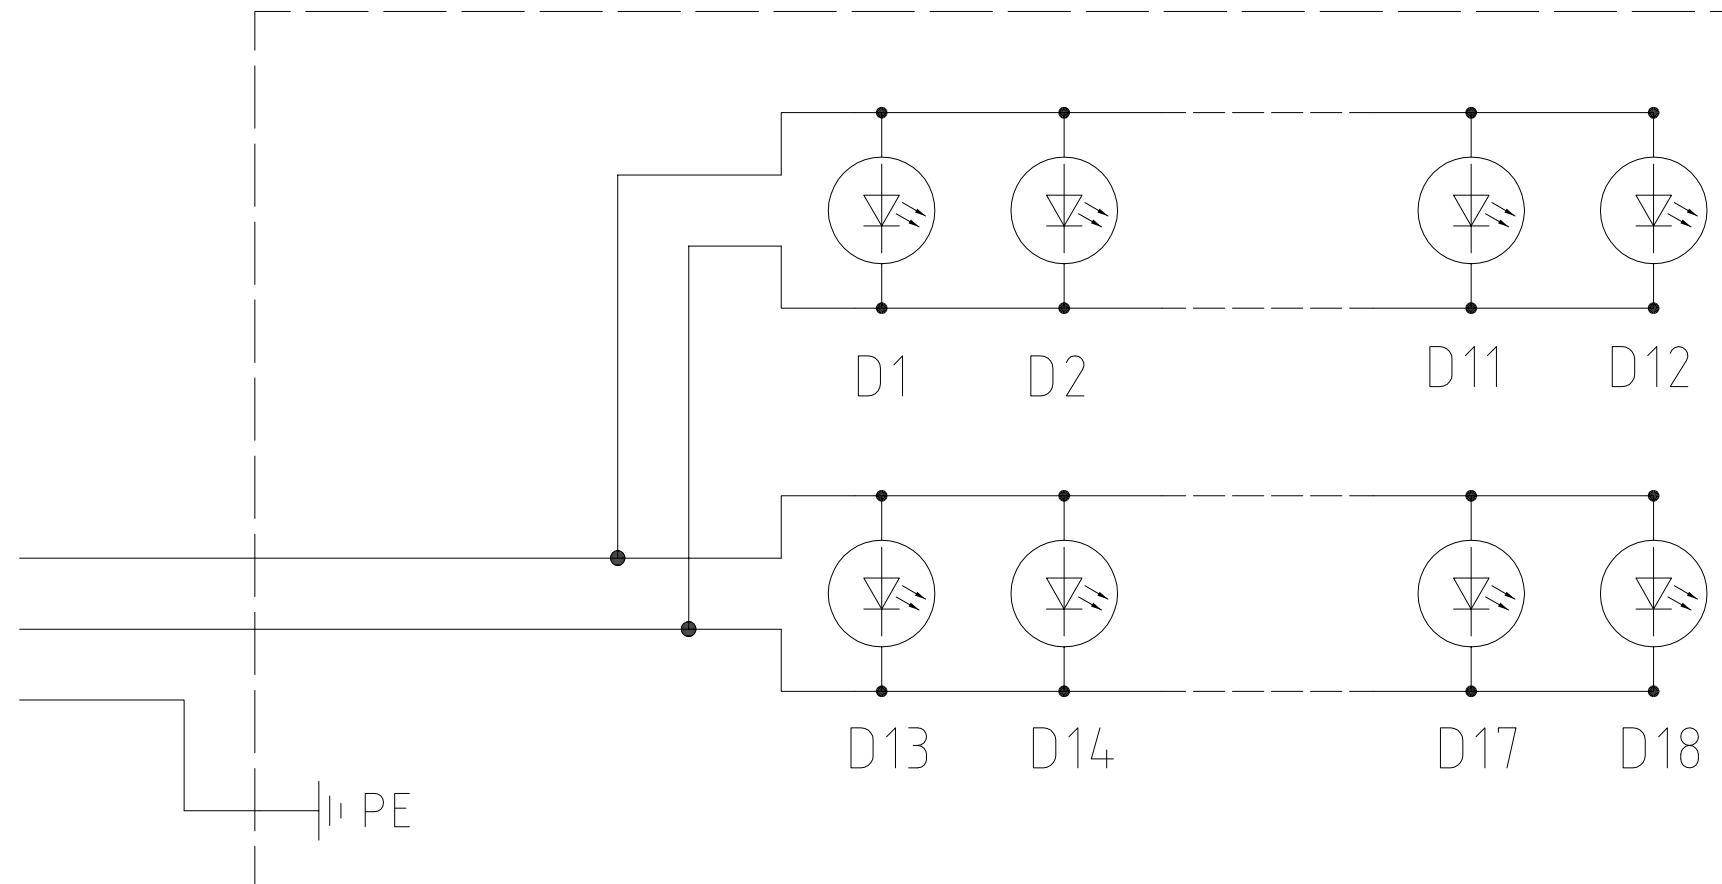

PROJECT NAME:	<i>Ziad Al Manaseer Palace</i>
LOCATION	<i>Bed room</i>
ITEM	

We reserve the right to change the mentioned product details during the production process if necessary due to technical needs / requirements.

Lasvit retains copyright over all of the intellectual content contained and implied by this document and the design outcomes resulting from its usage. Any reproduction of this document without written authorization by Lasvit is prohibited.

NOTES:

REV.	DATE	DESCRIPTION
Date: 27.01.2017		
LASVIT Project No.: 14 - GU-019		
LASVIT Sketch No.: 12D028-07		
Crystals: full lead (Pb0)		
Glass parts: Hand Blown Bohemian Crystal Glass		
Metal finish: S.F: Nickel plated		
Lights source: 18x LED /3W, 2700K socket E14		TOTAL WATTAGE: 54 W
Weight: approx. 120 kg		
Dimensions: Ø1200x1200xOH 1800		
Other:		
Drawing name: Wiring diagram		
Designer: Daniel Jaček		
Design engineer: viktor.siedin		
Approved: O.Salna/J.Vrabec		
Drawing size: A3 Scale: 1:10		

LASVIT