




Front view

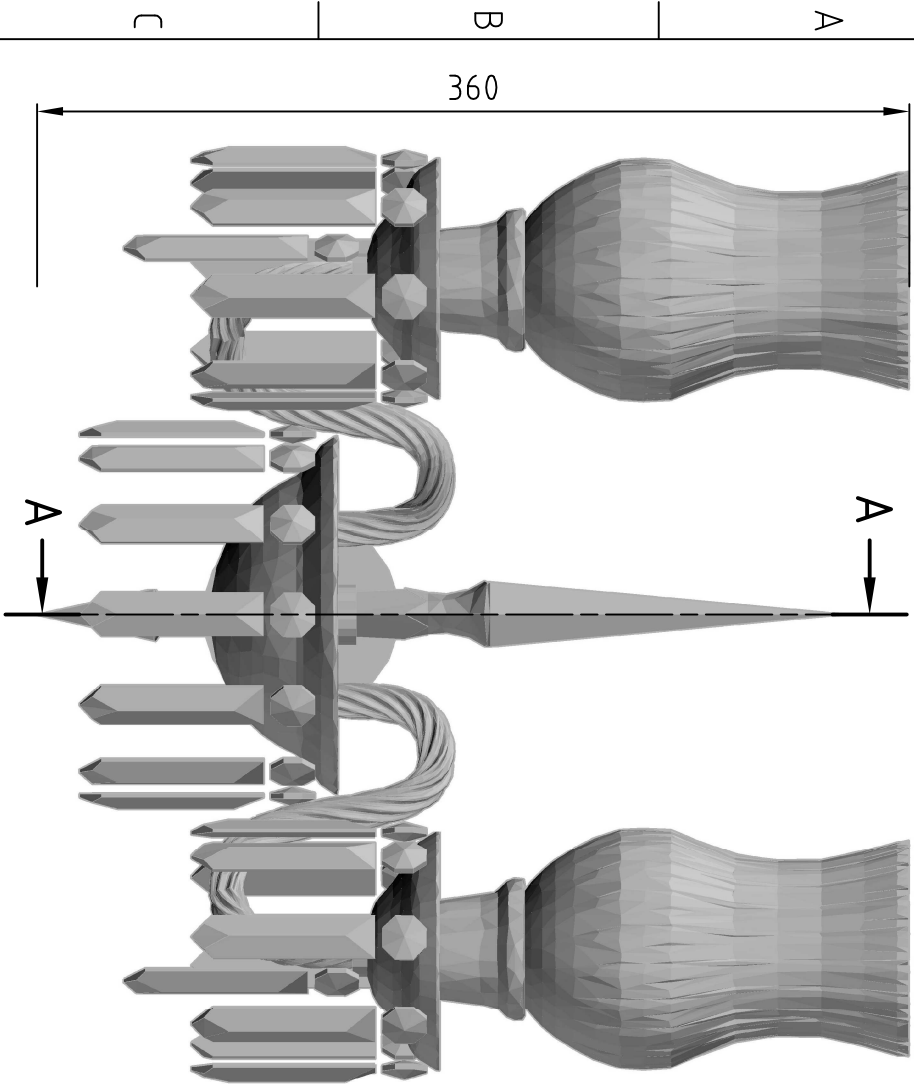


Side view

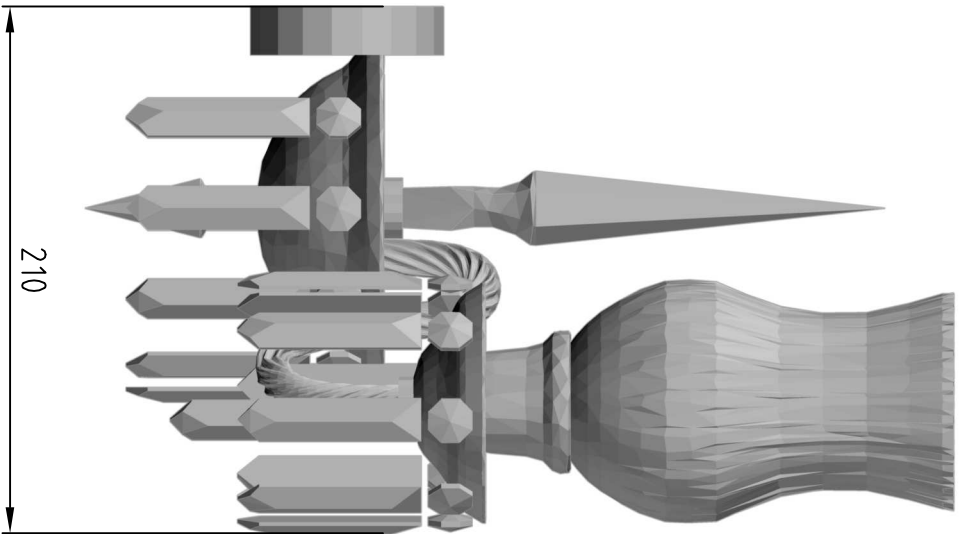


A-A

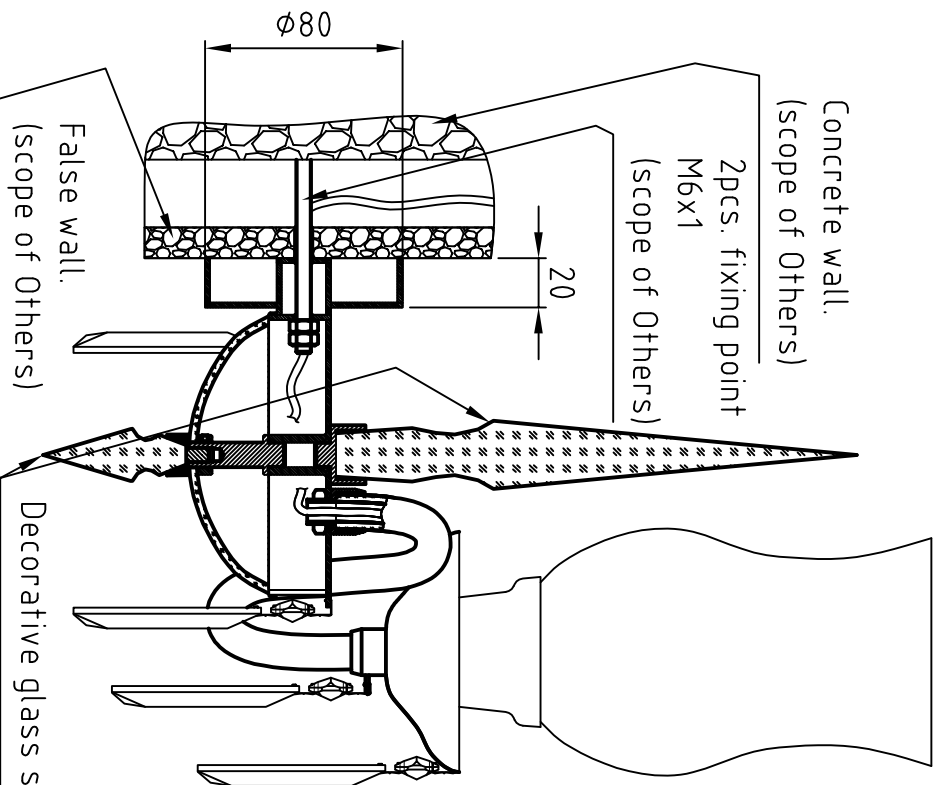

Top view

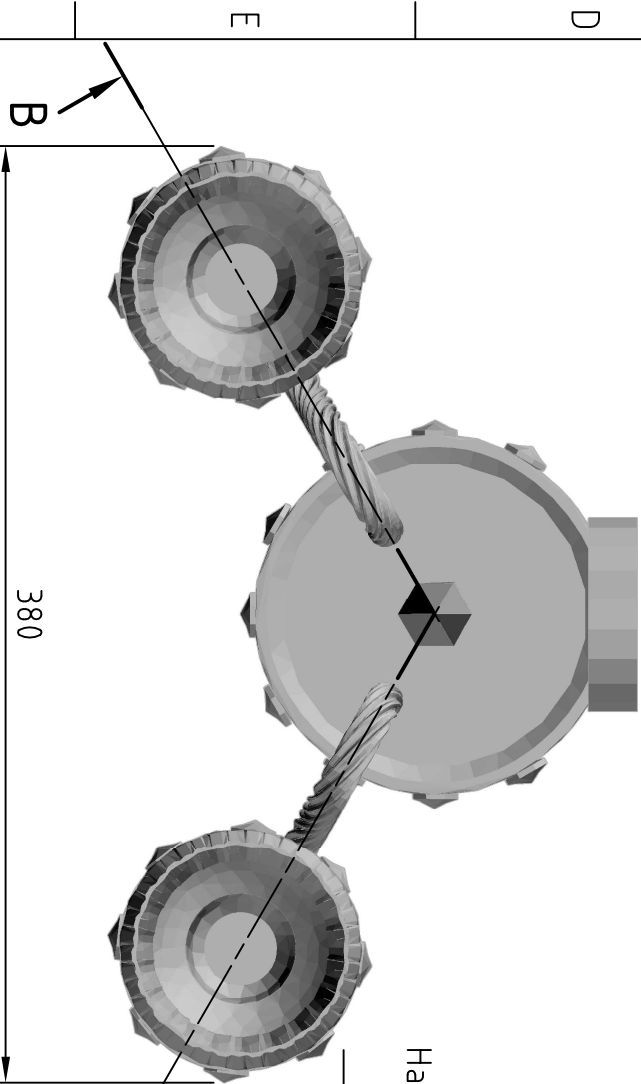

B-B

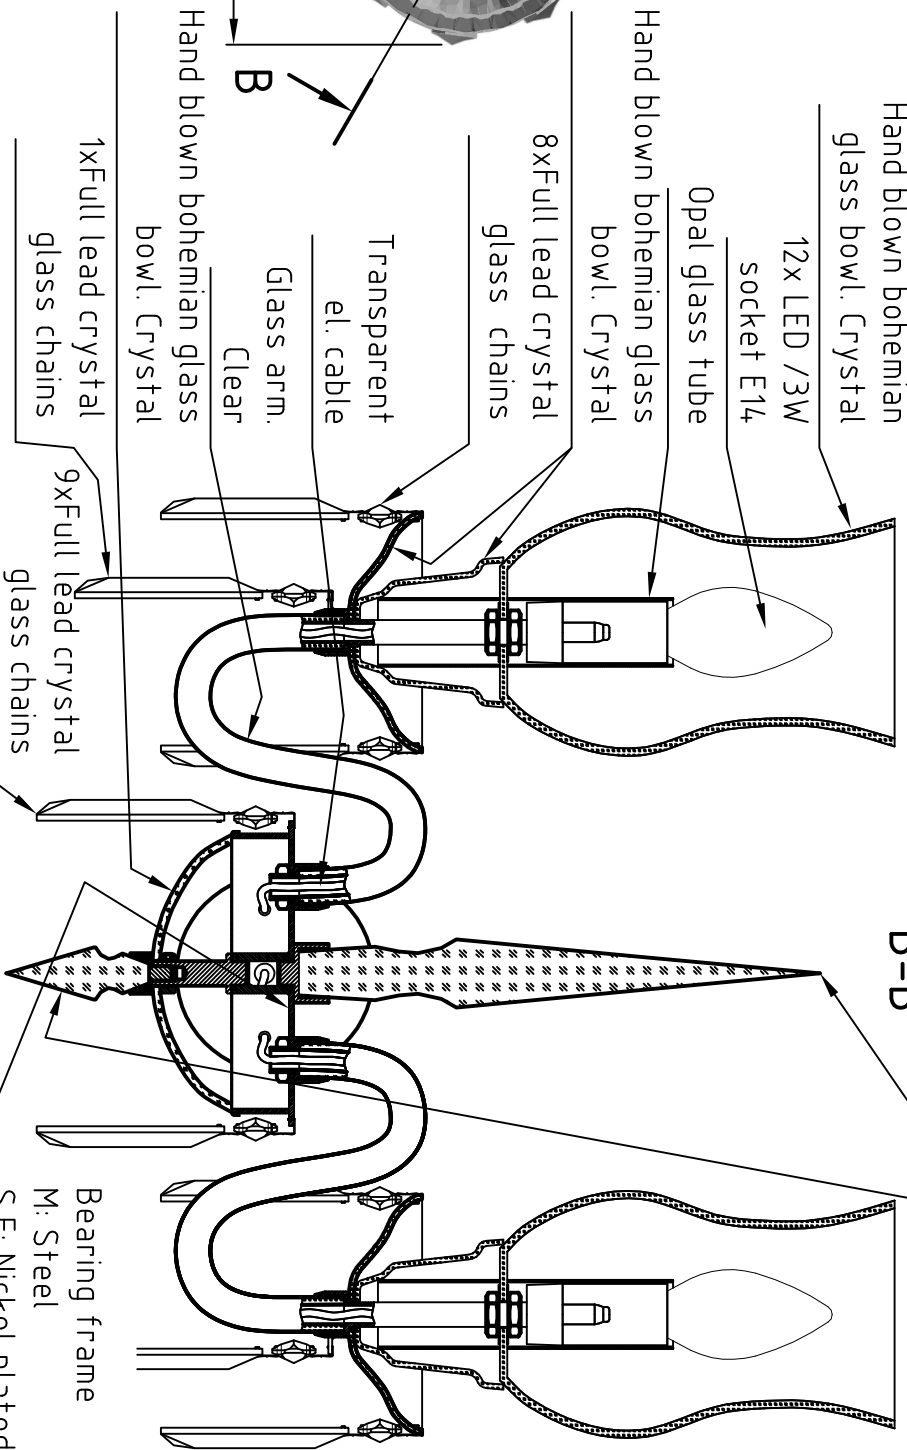

PROJECT NAME: *Ziad Al Manaseer Palace*

LOCATION

Bed room

ITEM

We reserve the right to change the mentioned product details during the production process if necessary due to technical needs / requirements.

Lasvit retains copyright over all of the intellectual content contained and implied by this document and the design outcomes resulting from its usage. Any reproduction of this document without written authorization by Lasvit is prohibited.

NOTES:

REV.	DATE	DESCRIPTION

Date: *27.01.2017*

LASVIT
Project No.: *14-GU-019*

LASVIT
Sketch No.: *16 V028-01*

Crystals:
Full lead (PbO)

Glass parts:
Hand Blown Bohemian Crystal glass

Metal finish:
S.F. Nickel plated

Lights source:
2x LED /3W, 2700K socket E14

Weight: *approx. 5 kg*

Dimensions: *W380 x H360 x 210*

Other:

Drawing name: *Shoppdrawing*

Designer: *Daniel Jaček*

Design engineer: *Viktor Siedin*

Approved: *O.Salina/J.Vrabec*

Drawing size: *A3* Scale: *1:3*

LASVIT