


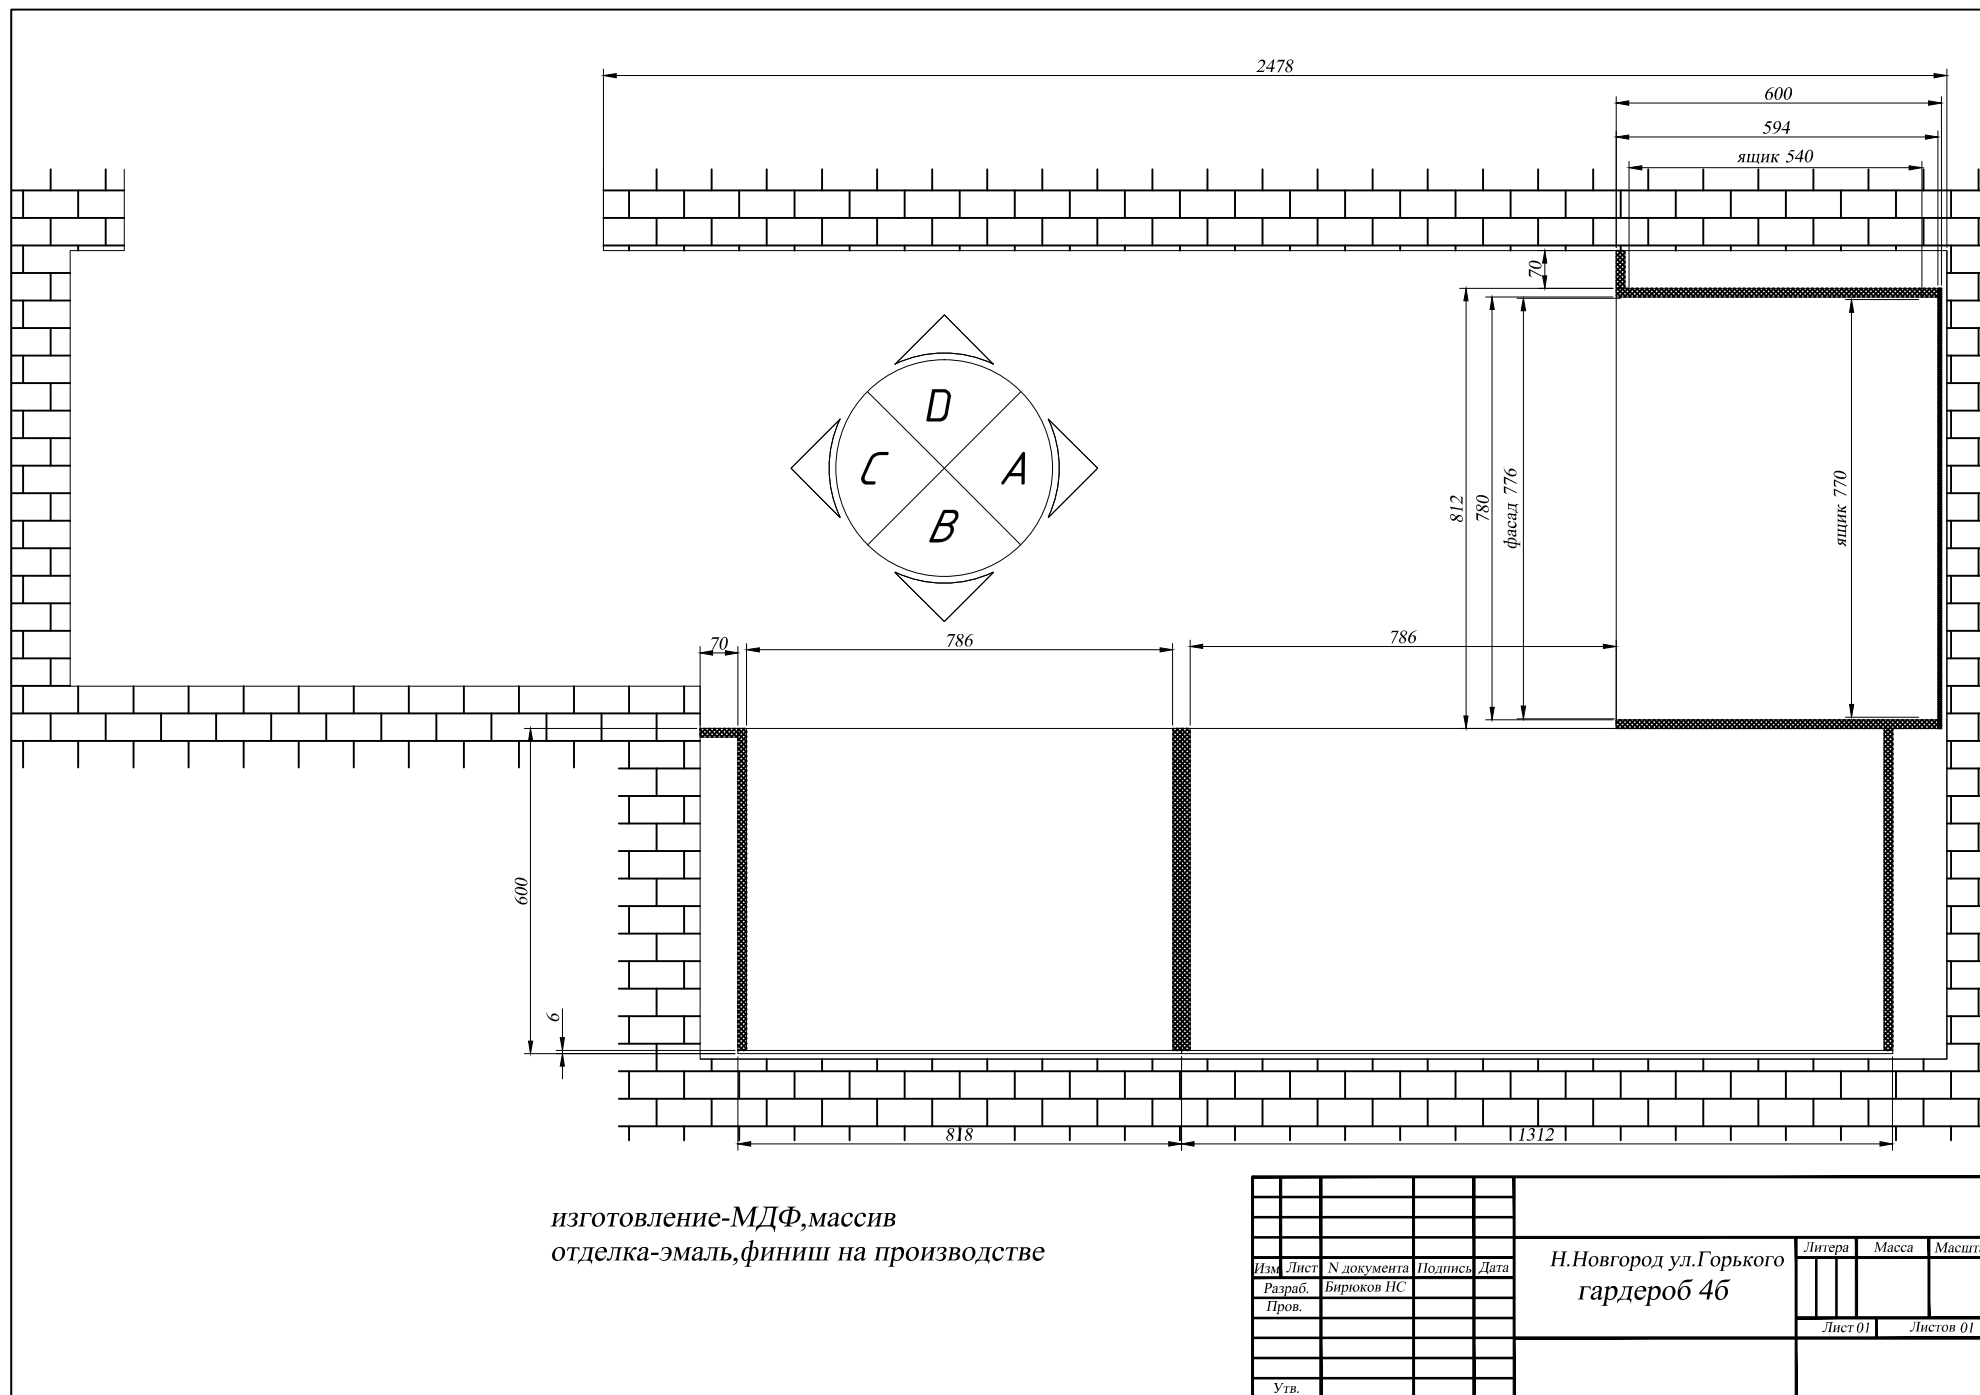











[illegible]

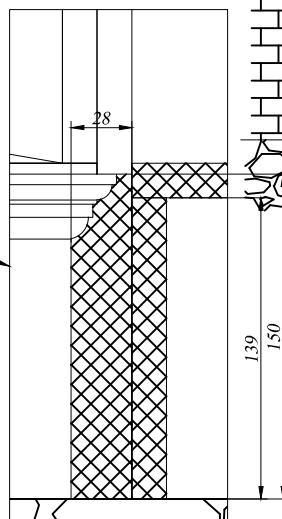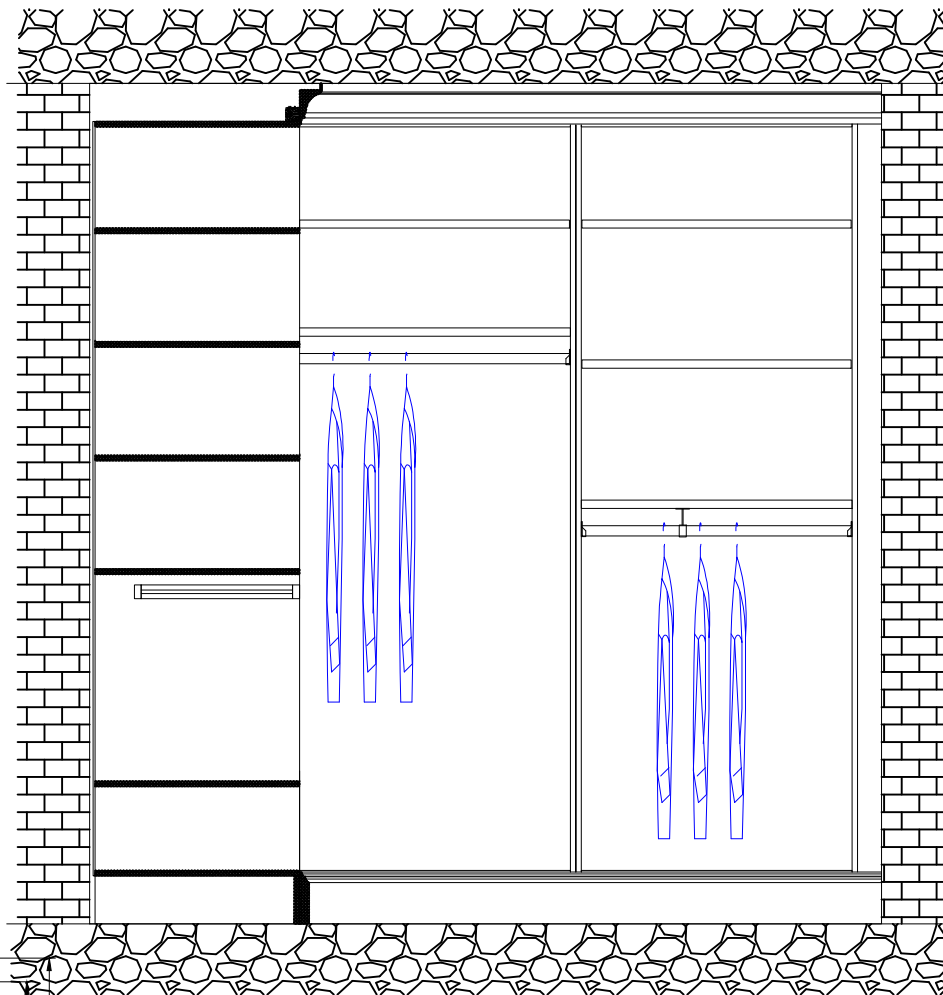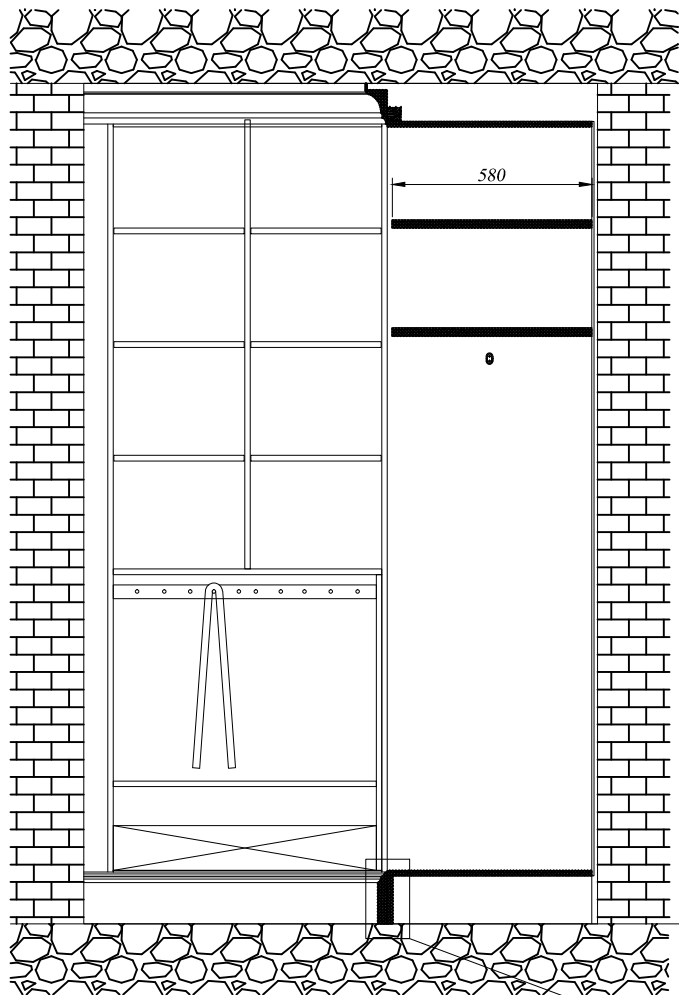

--	--	

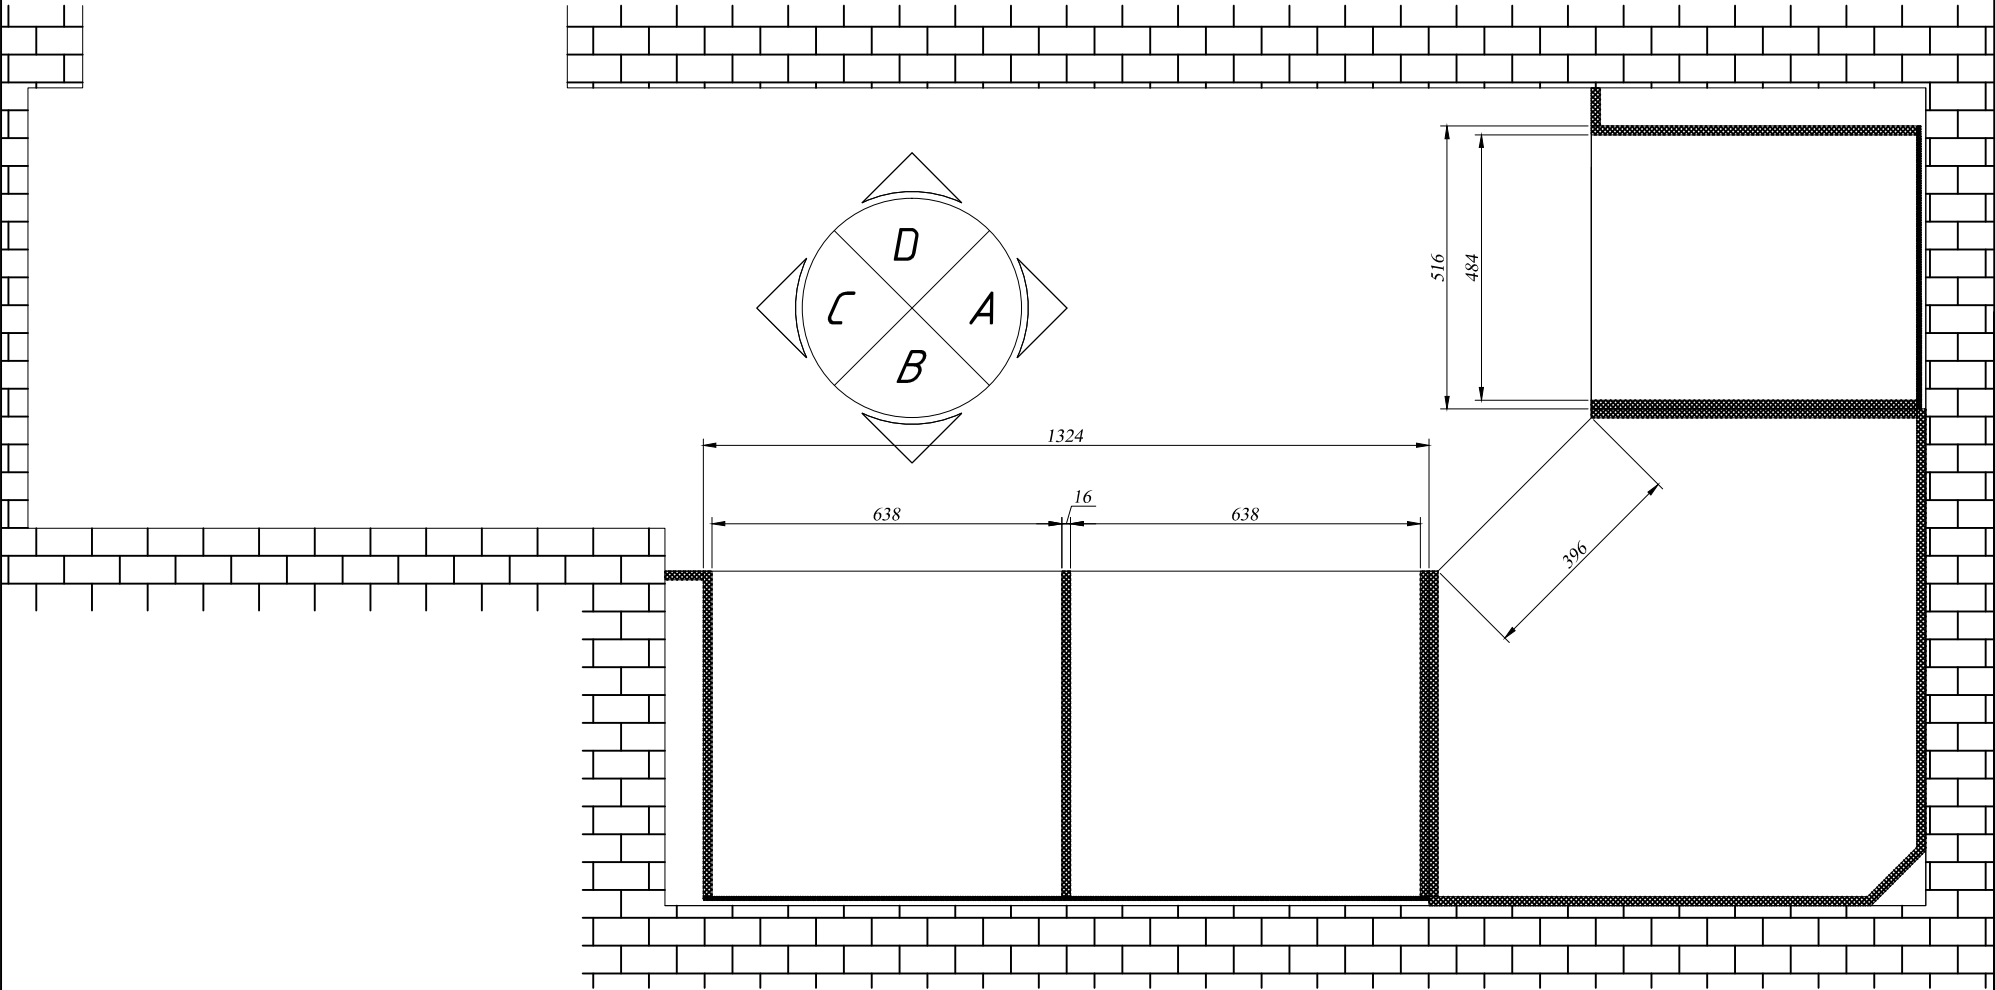

					вариант				
					Н.Новгород ул.Горького гардероб 4б	Литера		Масса	Масштаб
Изм.	Лист	N документа	Подпись	Дата					
Разраб.									
Пров.									
Утв.						Лист		Листов	