



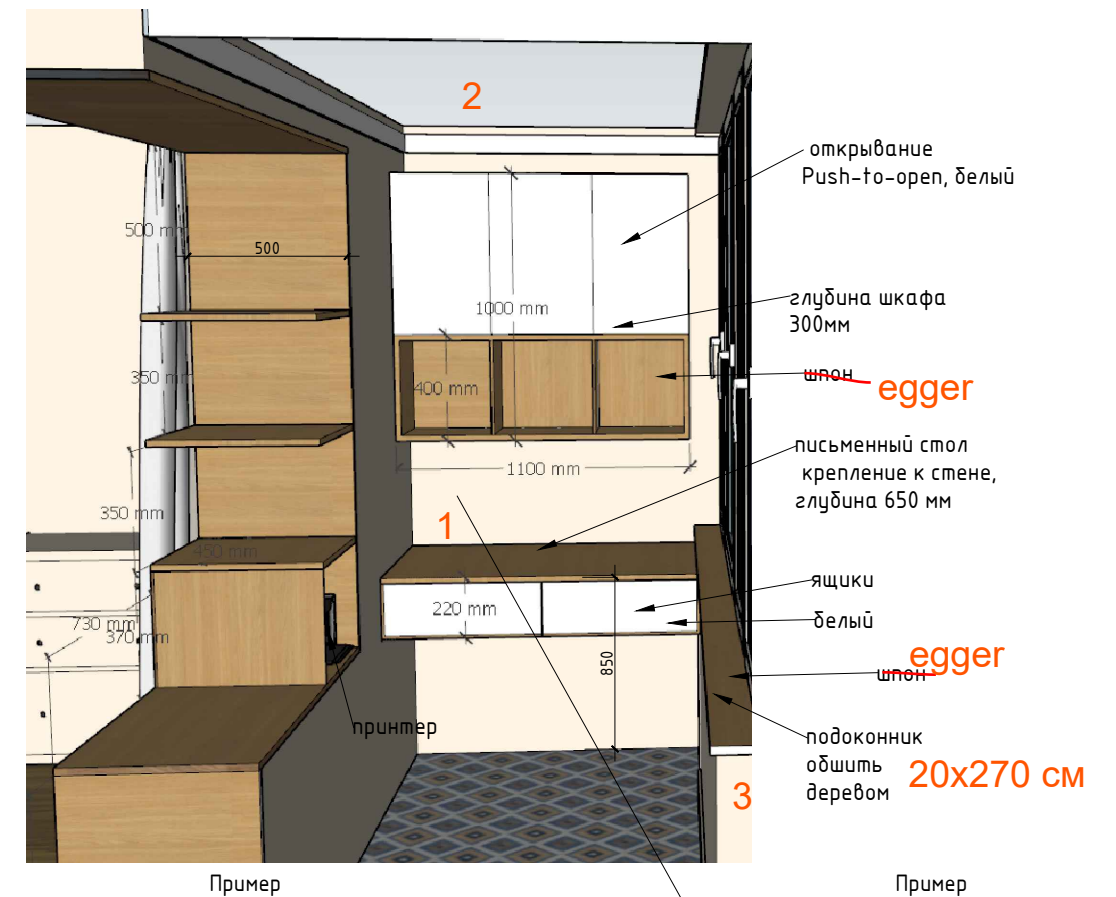

-
- Technical drawing of a window blind assembly. The drawing shows a side view of the blind with various components labeled and dimensions provided.
- Labels:**
- 3. Подоконник с балконом (Sill with balcony)
 - 4. Подоконник с полками (Sill with shelves)
 - 5. Рейки (Slats)
 - рейки декор. 40x20 между рейками 20 мм. 29 шт (decorative slats 40x20 between slats 20 mm. 29 pcs)
- Dimensions:**
- Overall width: 4720
 - Overall height: 2280
 - Width of the central blind section: 1705
 - Width of the left side panel: 1450
 - Width of the right side panel: 1443
 - Height of the sill: 500
 - Height of the side panel: 120
 - Width of the decorative slats: 40
 - Width of the slats: 20
- Other details:**
- Red circles and 'X' marks indicate specific points or features on the blind.
 - A small red square with a blue 't' is located on the left side panel.
 - A small blue square with a red 't' is located on the right side panel.

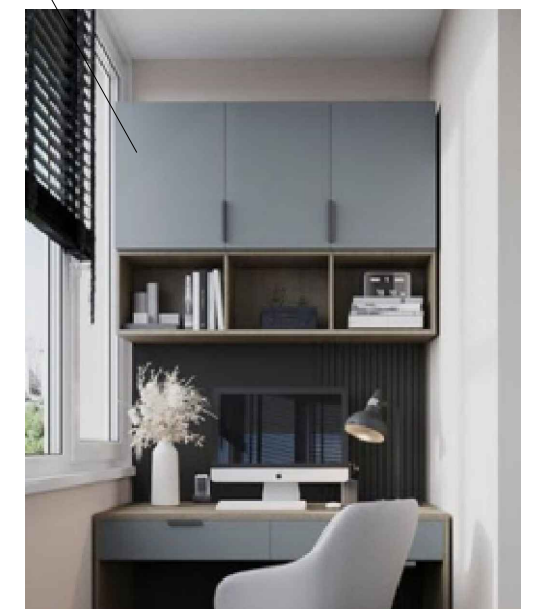

Цвет реек, полок мдф под дерево должен совпадать
Внутреннее наполнение шкафов согласовывается с Заказчиком перед производством.
Данный чертеж не может служить для производства столярных изделий,
а является исключительно техническим заданием для конструктора по мебели
Все размеры проектные, перед производством произвести размеры по месту



Заказчик	Согласованно	Дата	Подпись	Адрес: Москва			
					Стадия	Лист	Листов
Дизайнер	Чапанова П.О						
				Квартира	POLINA CHAPLANOVA DESIGN		
				Мебель по индивидуальным размерам			